



South City Way - Victoria Road Plan - 1 of 6

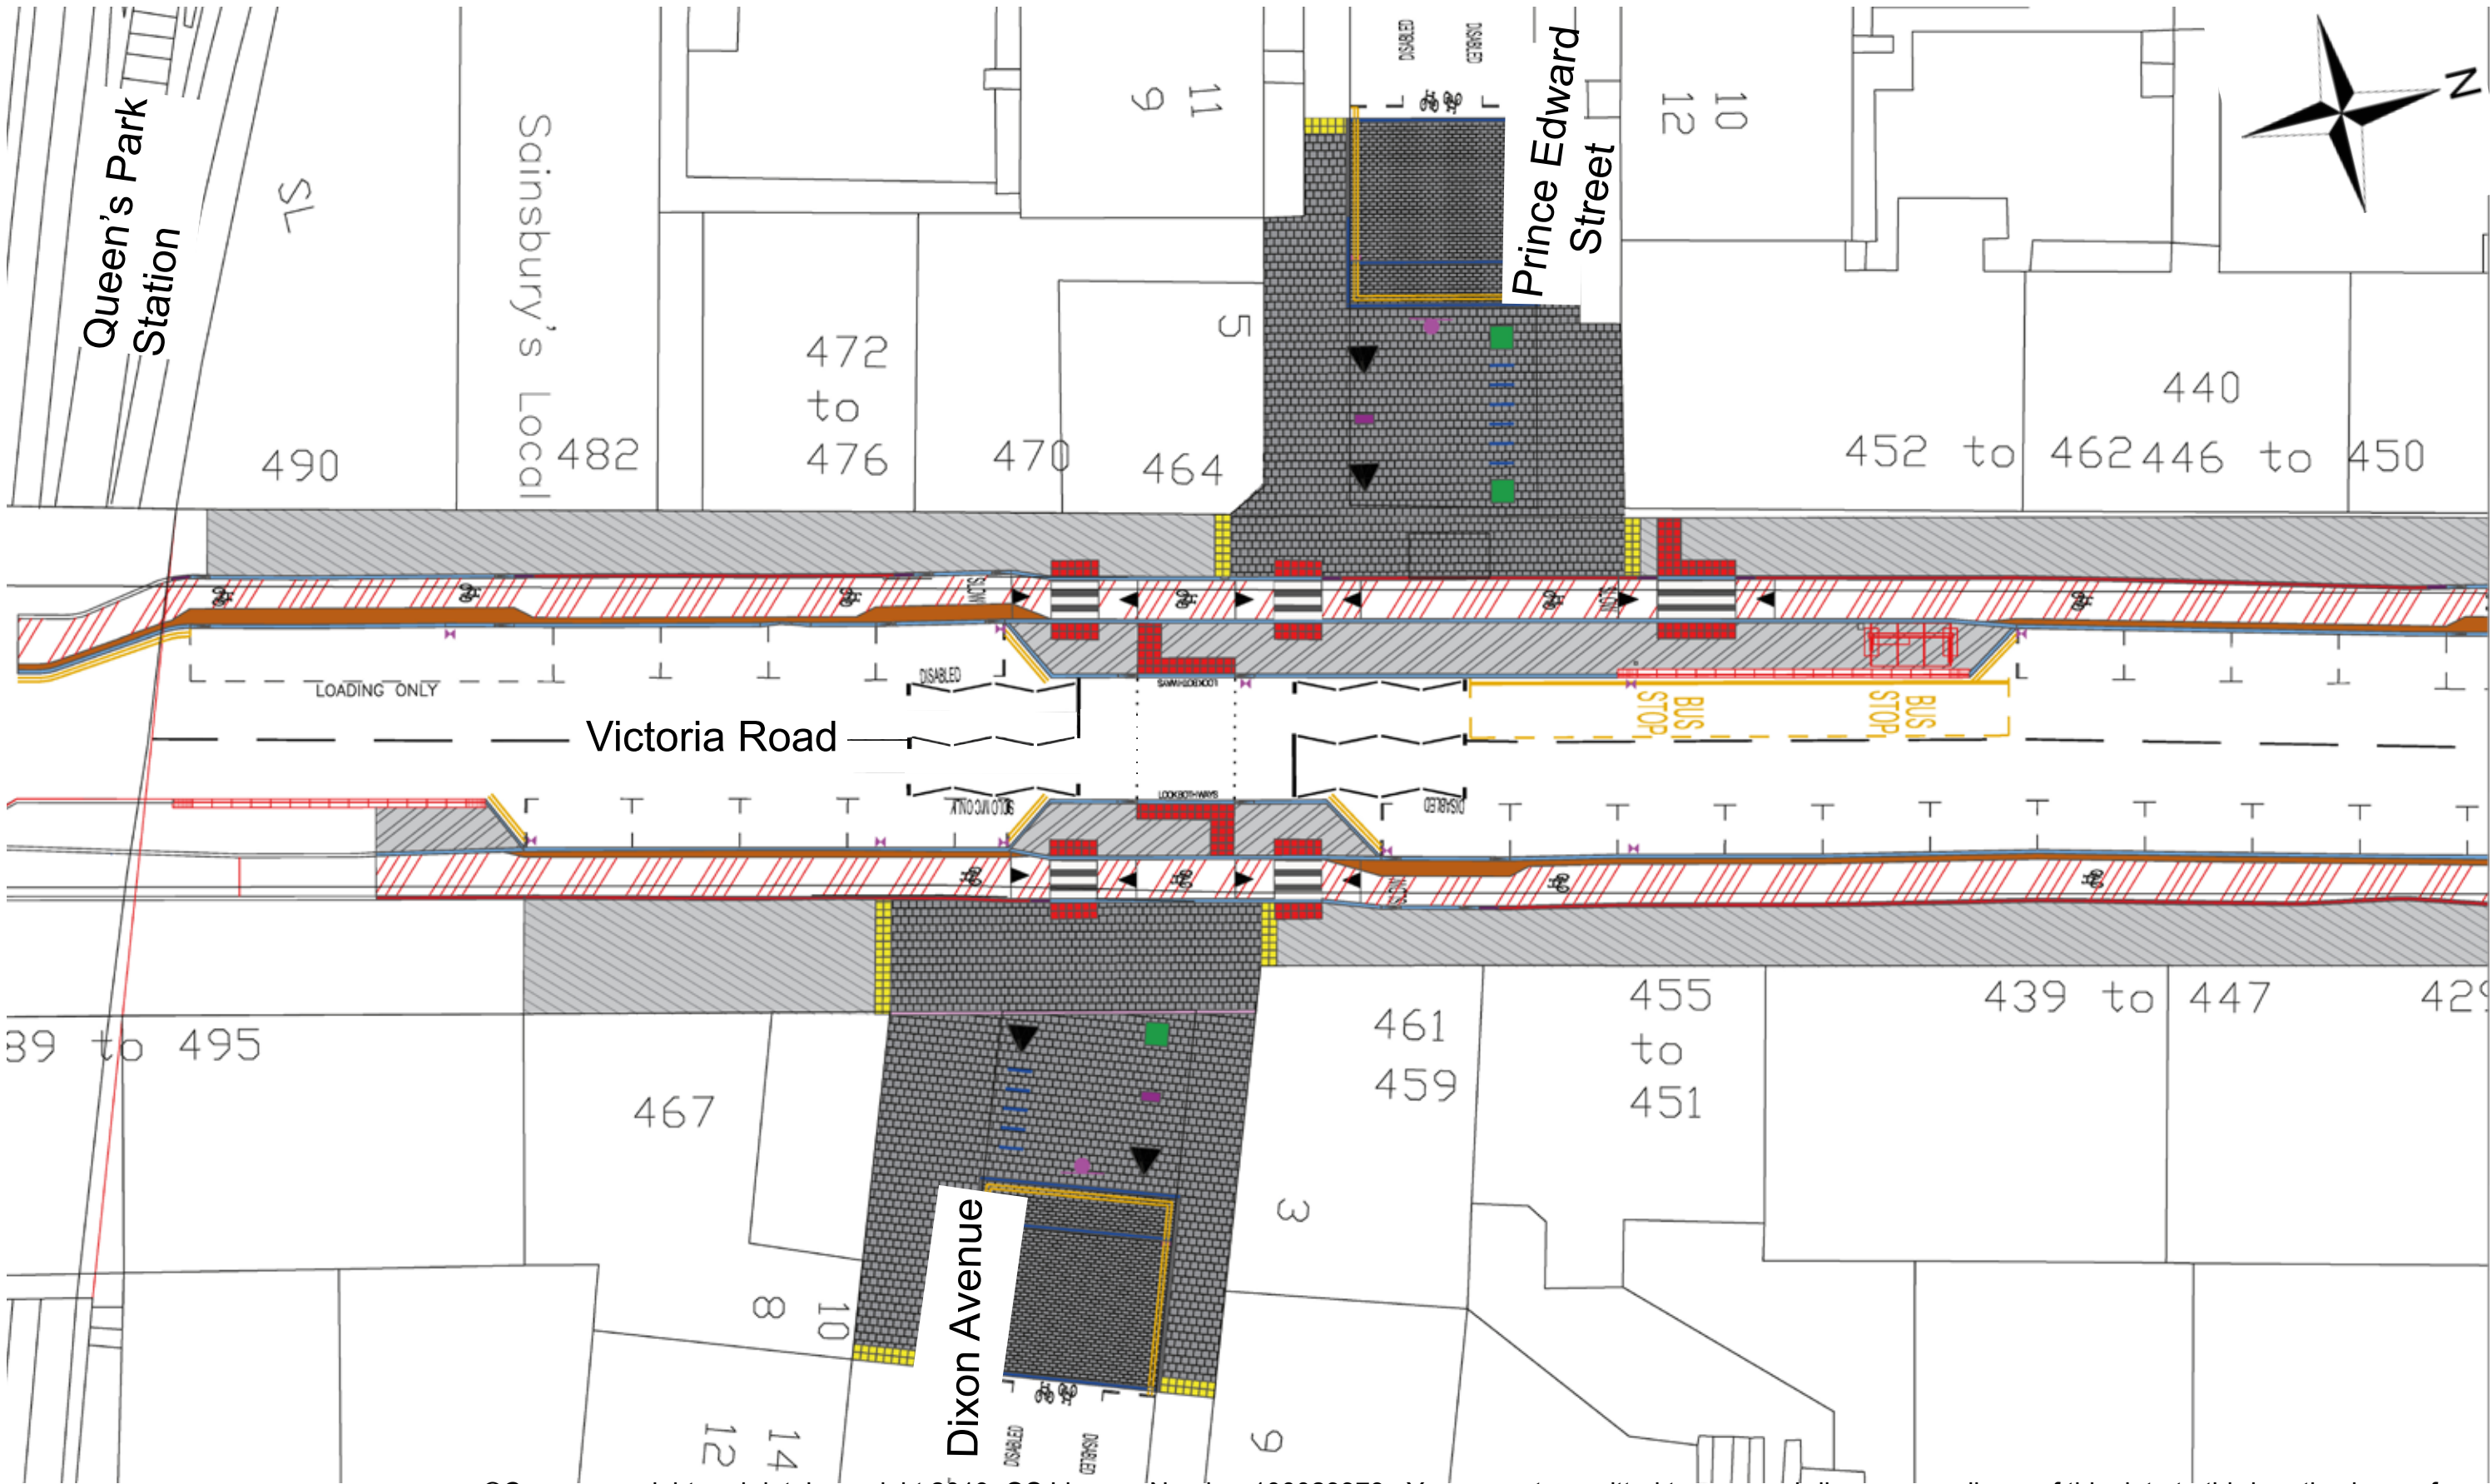


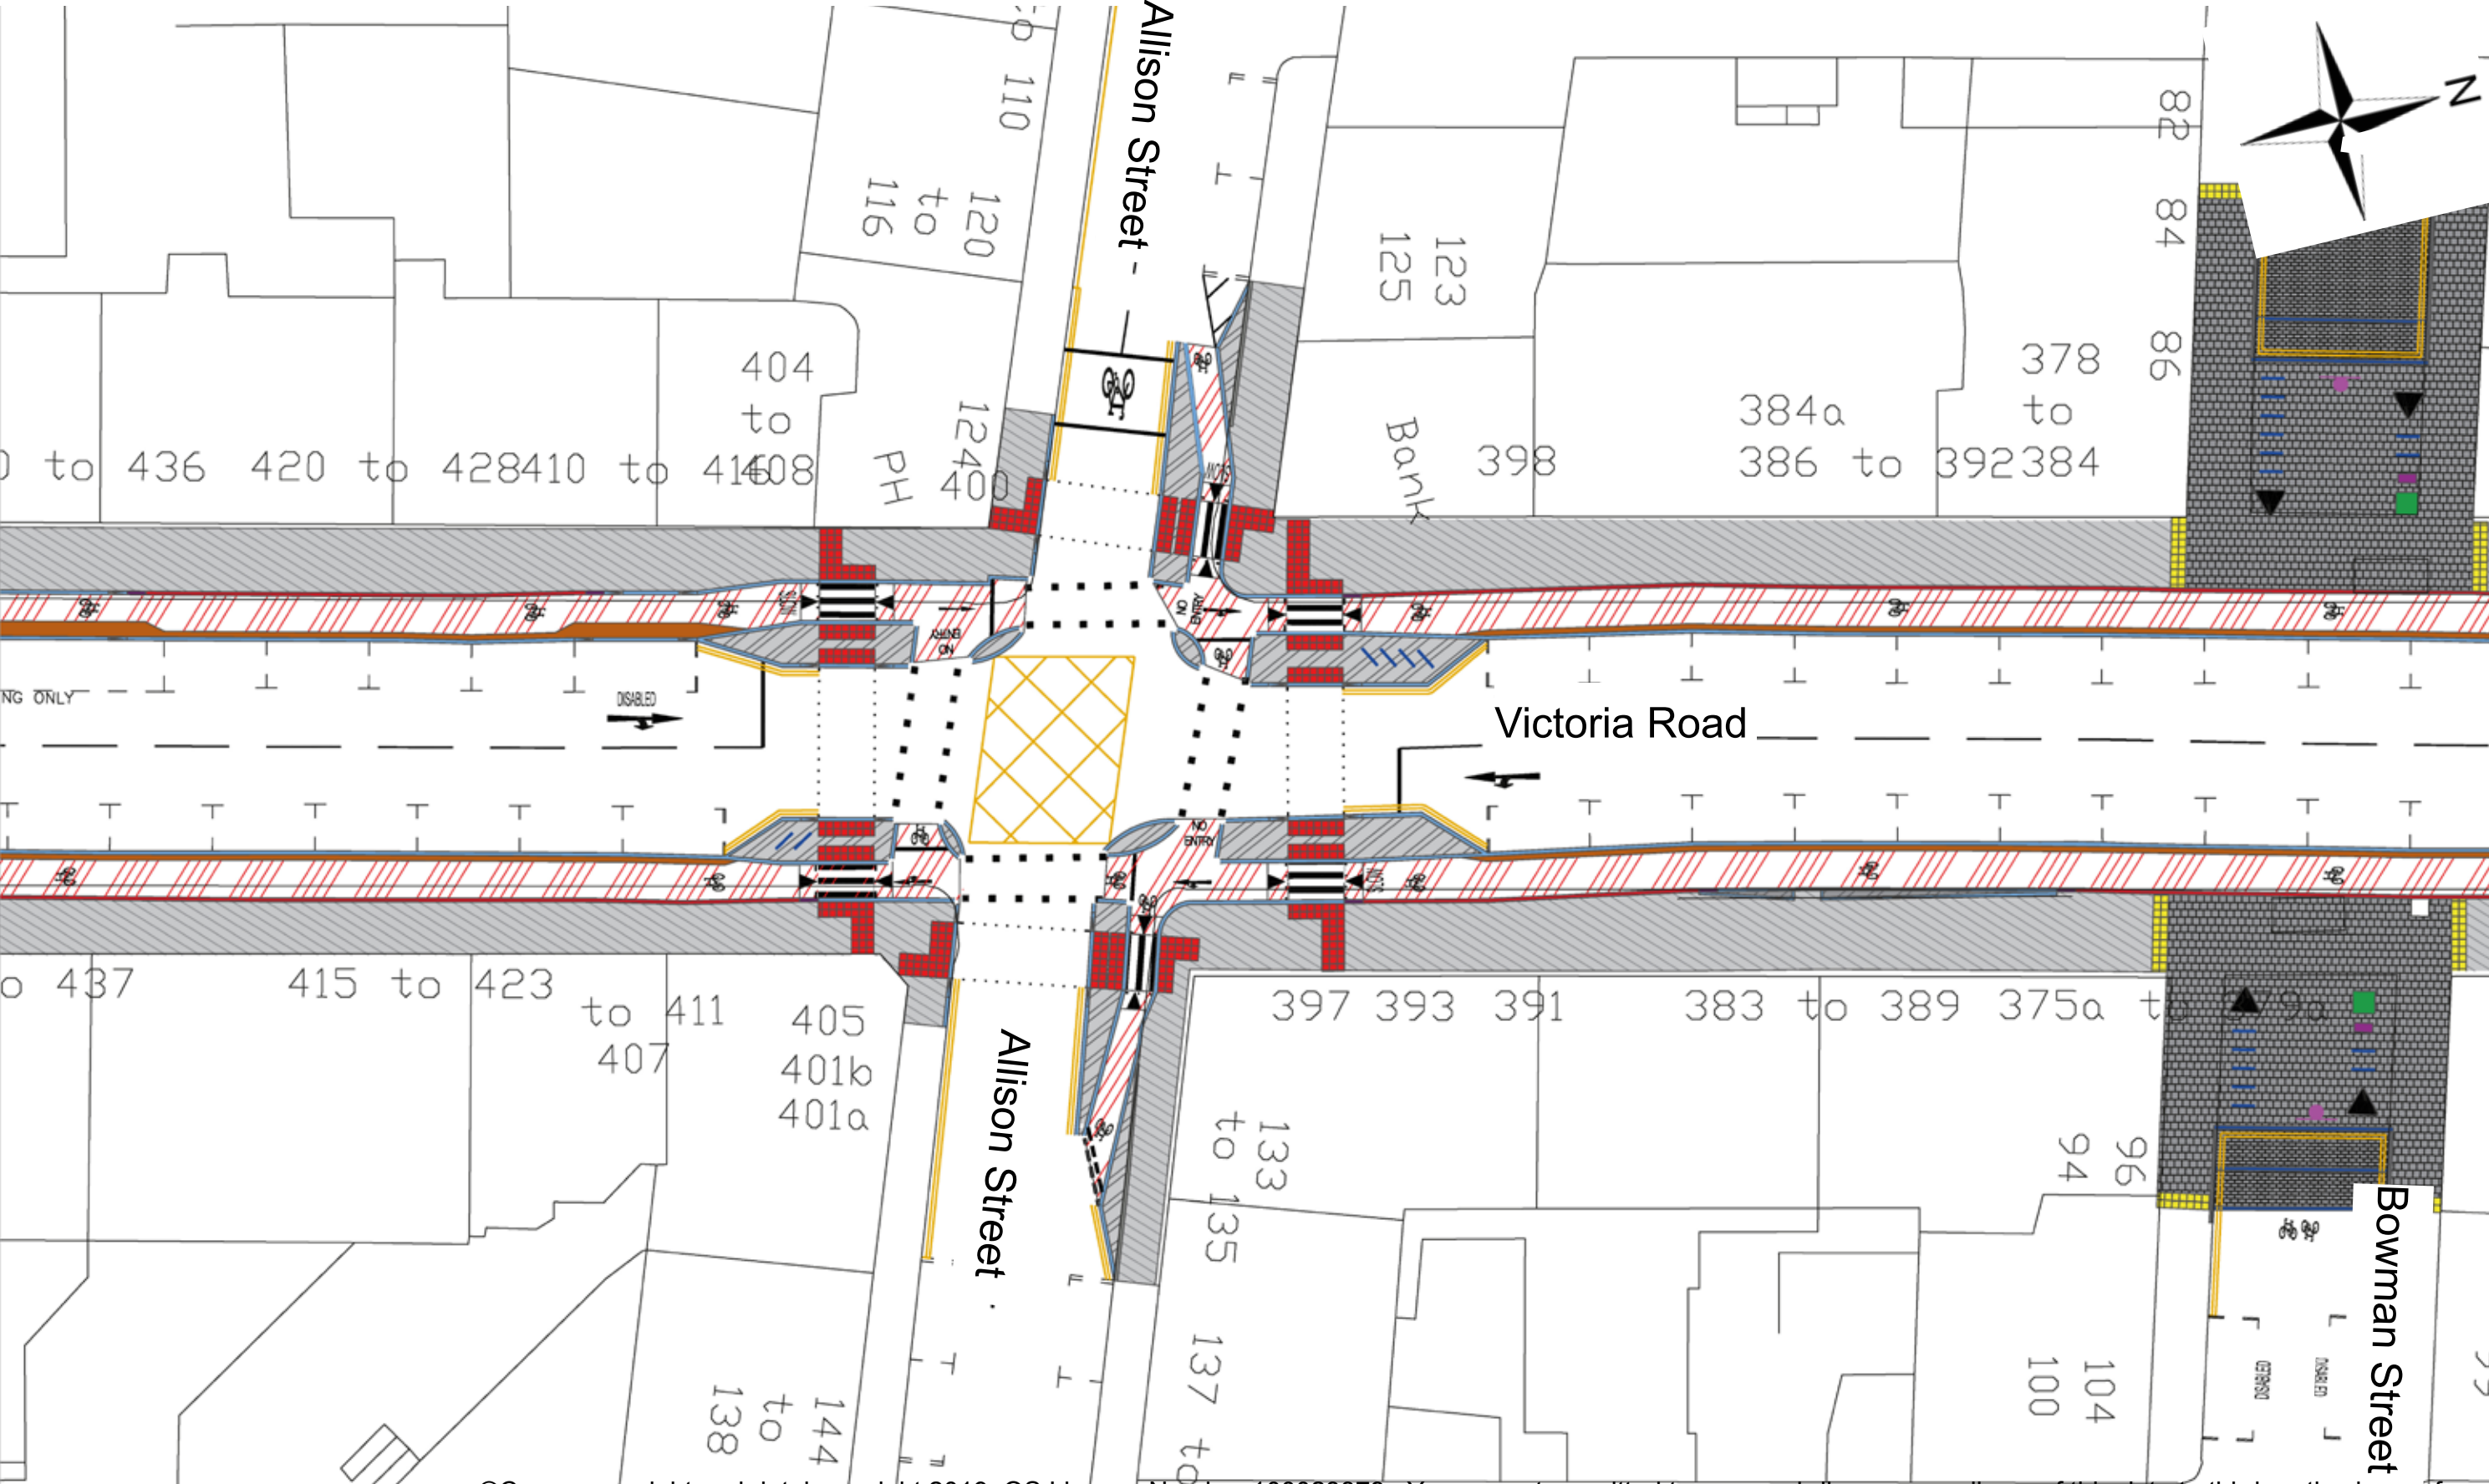



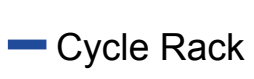
©Crown copyright and database right 2019. OS Licence Number 100023379. You are not permitted to copy, sub-licence or sell any of this data to third parties in any form

South City Way - Victoria Road Plan - 2 of 6




©Crown copyright and database right 2019. OS Licence Number 100023379. You are not permitted to copy, sub-licence or sell any of this data to third parties in any form
Not to scale
Subject to change

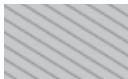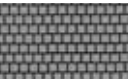Key:


-  Pavement Resurfaced
-  New Paved Area
-  Turning Area
-  Cycle Lane
-  Seat
-  Tree
-  Cycle Rack


South City Way - Victoria Road Plan - 3 of 6

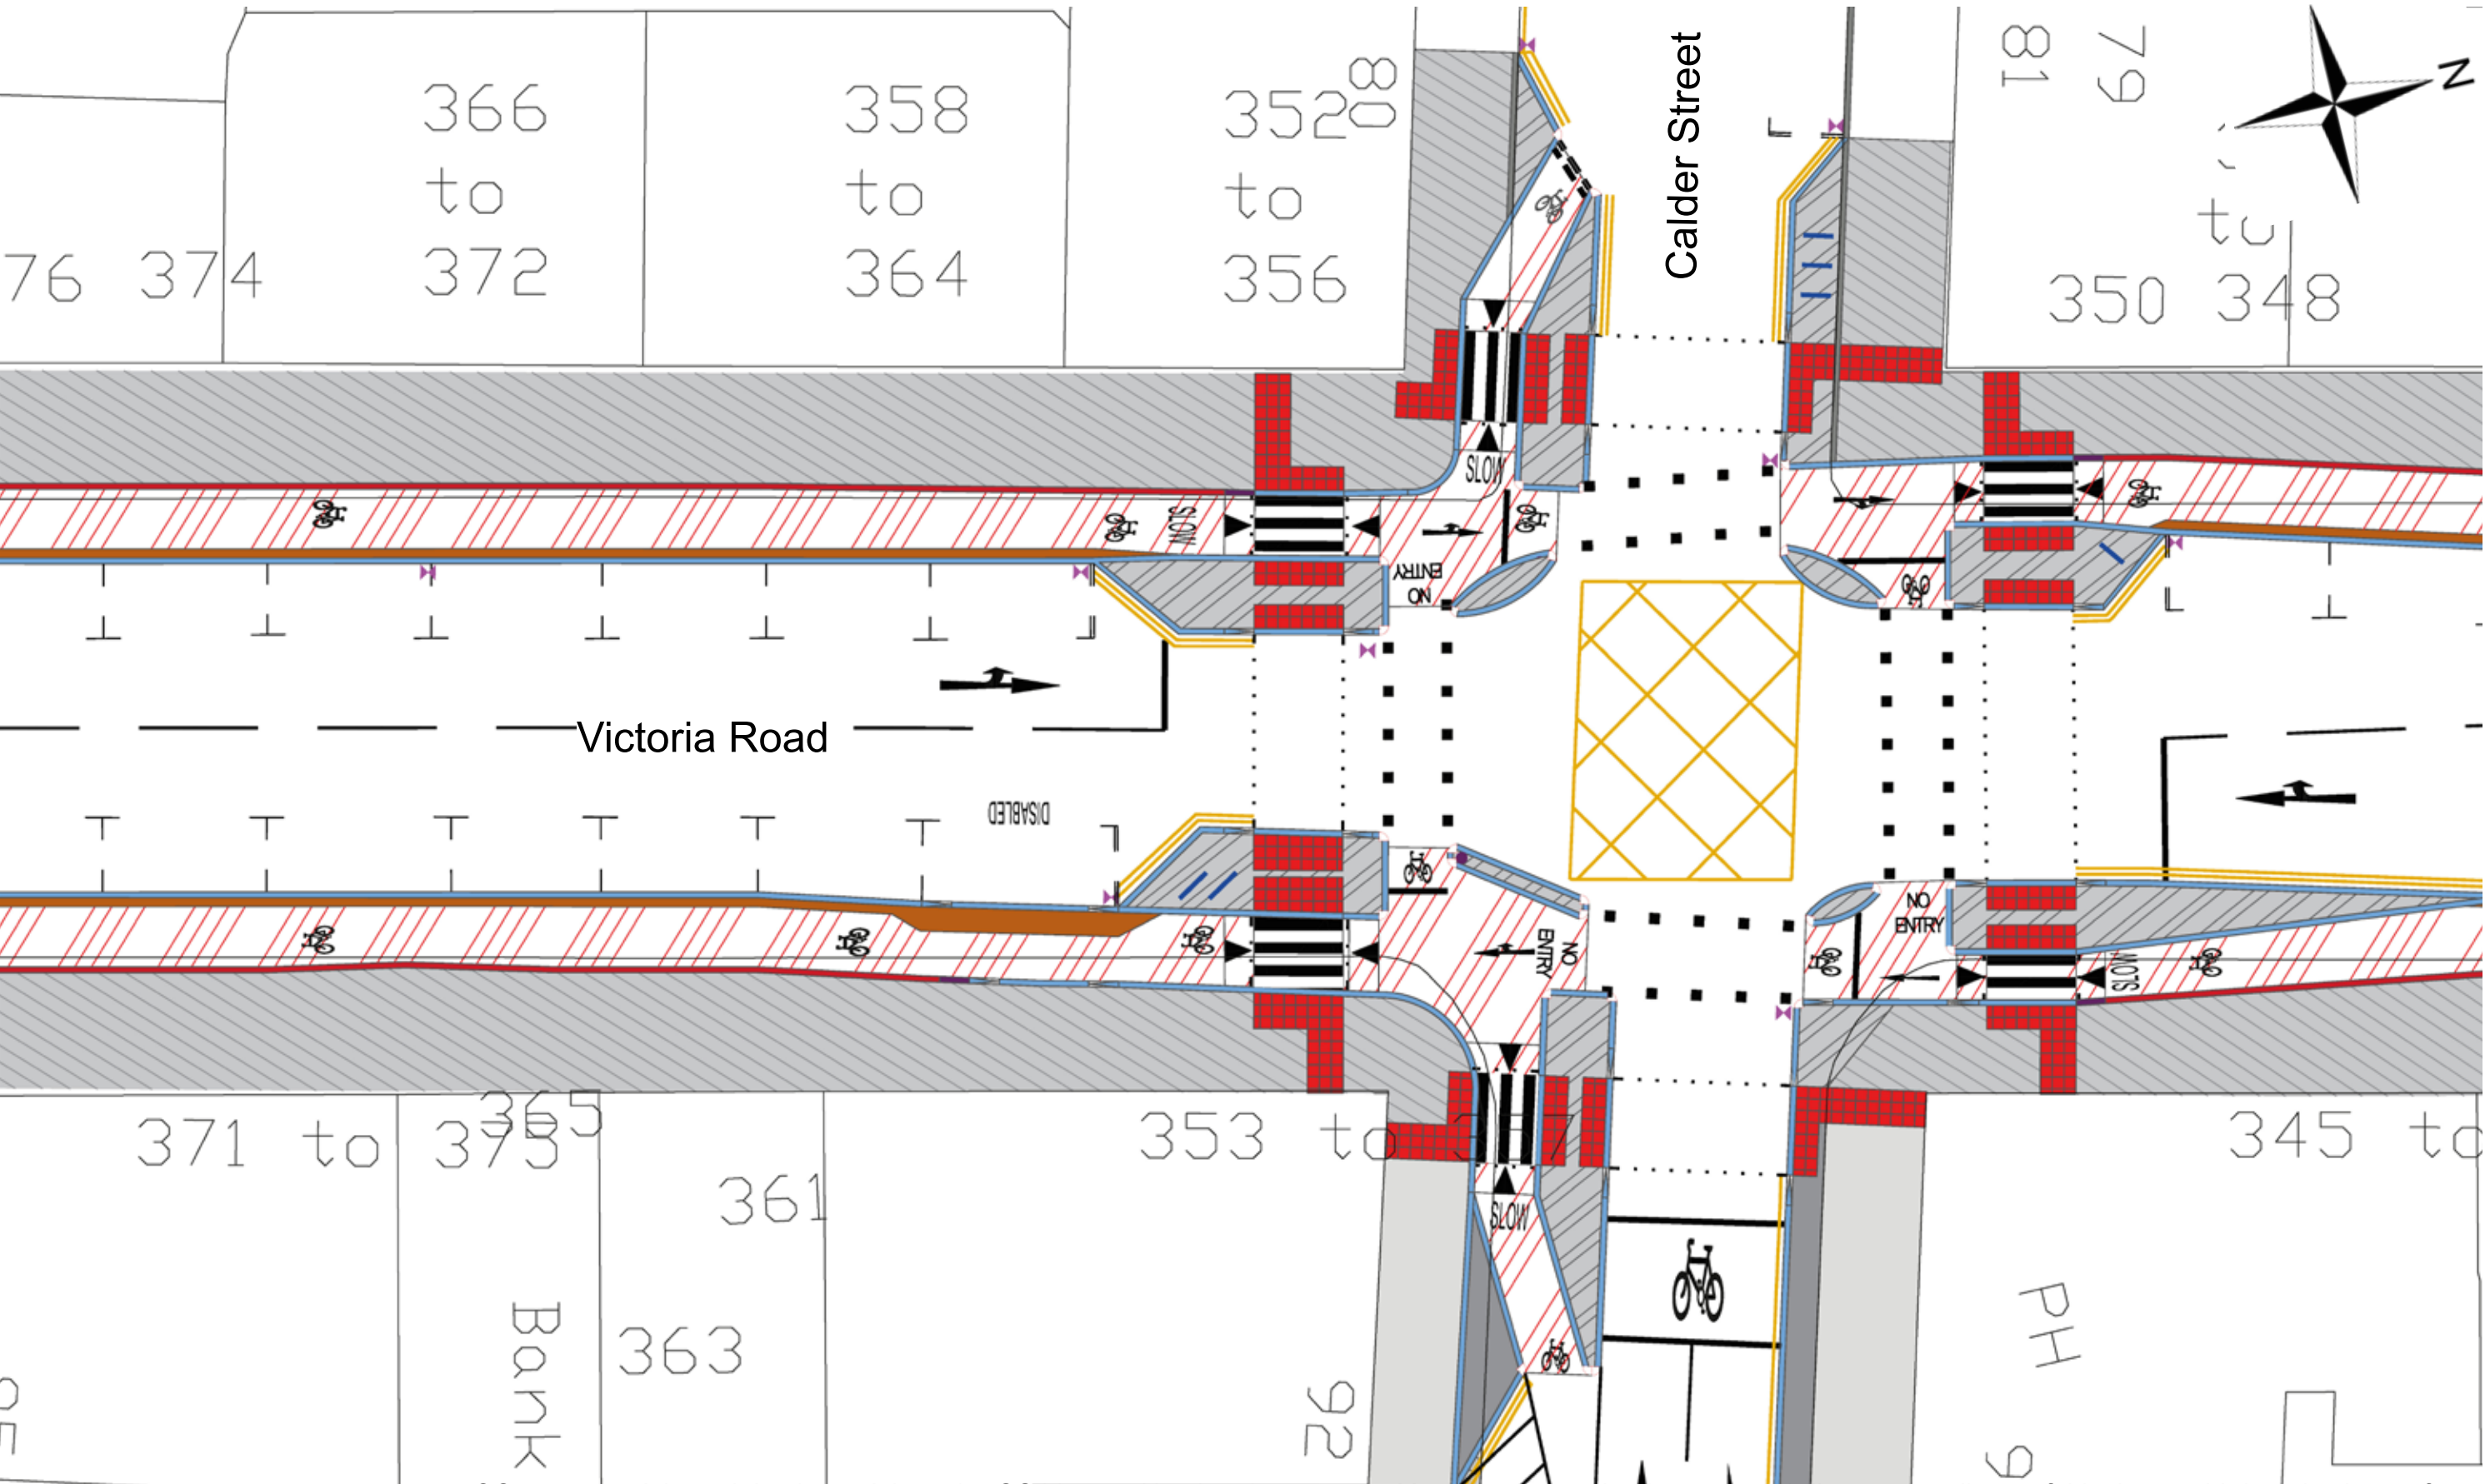


©Crown copyright and database right 2019. OS Licence Number 100023379. You are not permitted to copy, sub-licence or sell any of this data to third parties in any form

Key:


 Pavement Resurfaced

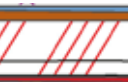 Cycle Lane

 Cycle Rack

Not to scale
Subject to change

South City Way - Victoria Road Plan - 4 of 6

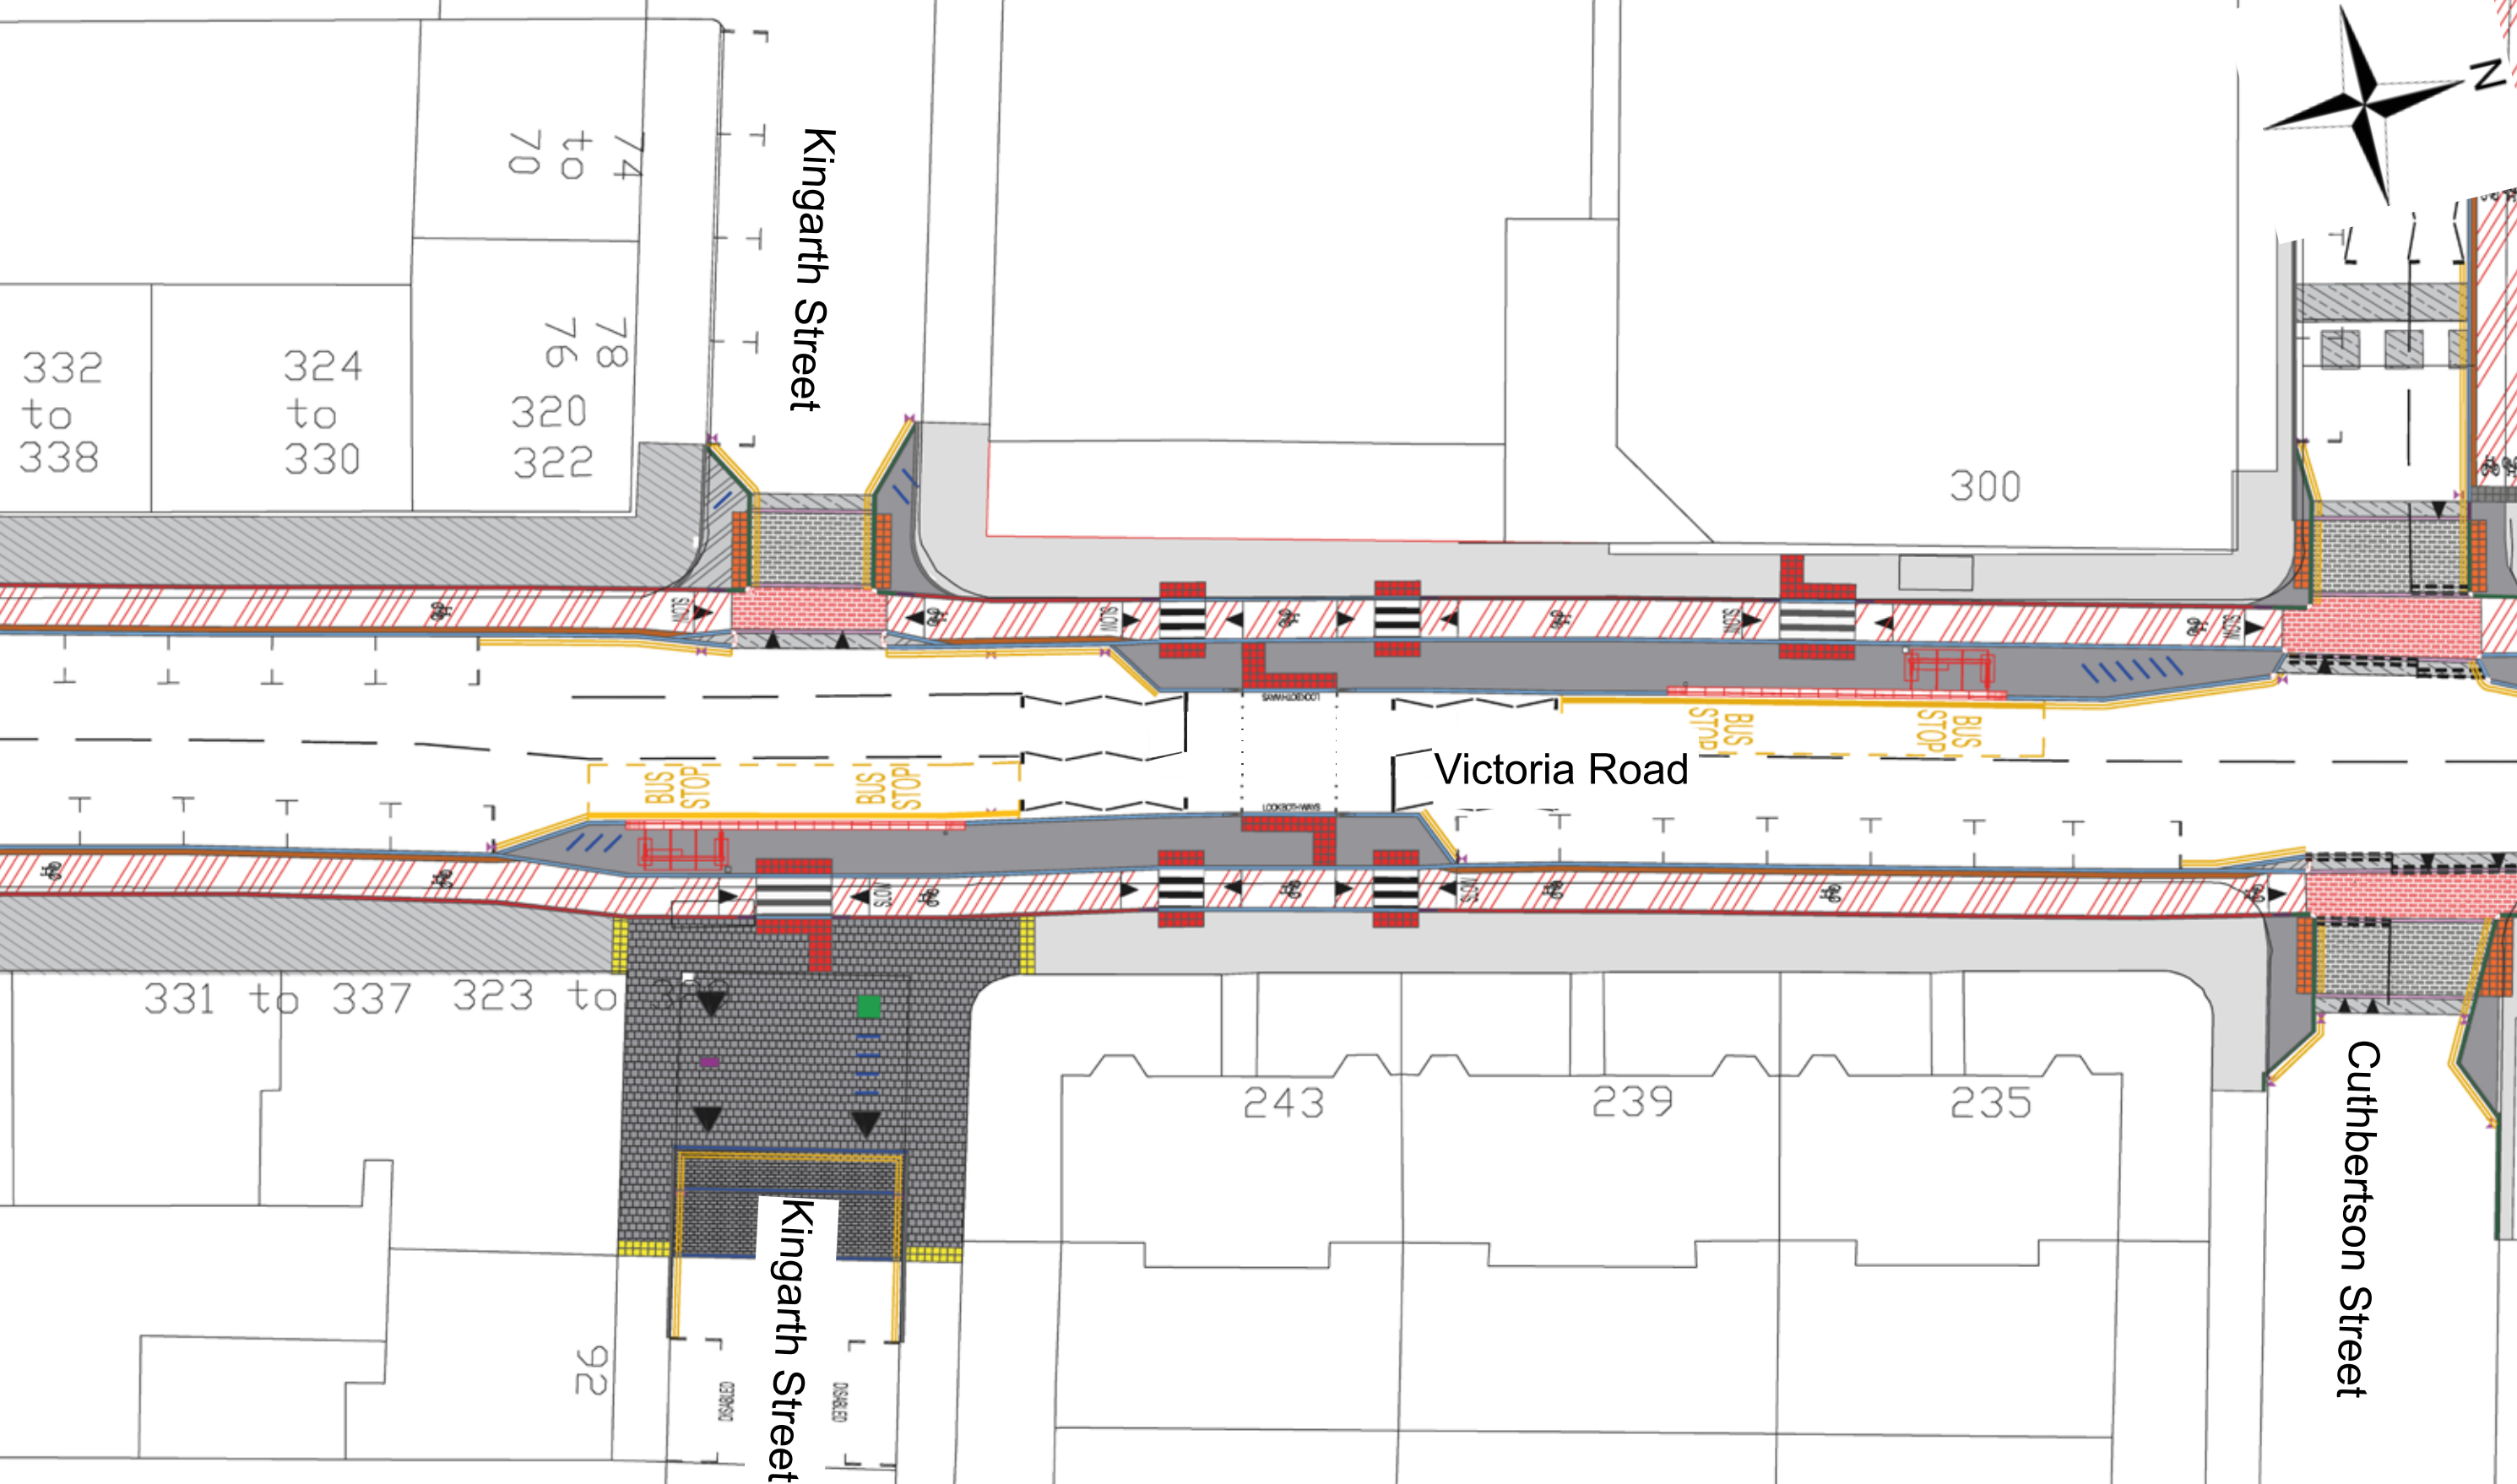


©Crown copyright and database right 2019. OS Licence Number 100023379. You are not permitted to copy, sub-licence or sell any of this data to third parties in any form
Not to scale
Subject to change

Key:

-  Pavement Resurfaced
-  New Paved Area
-  Turning Area
-  Cycle Lane
-  Seat
-  Tree
-  Cycle Rack

South City Way - Victoria Road Plan - 5 of 6

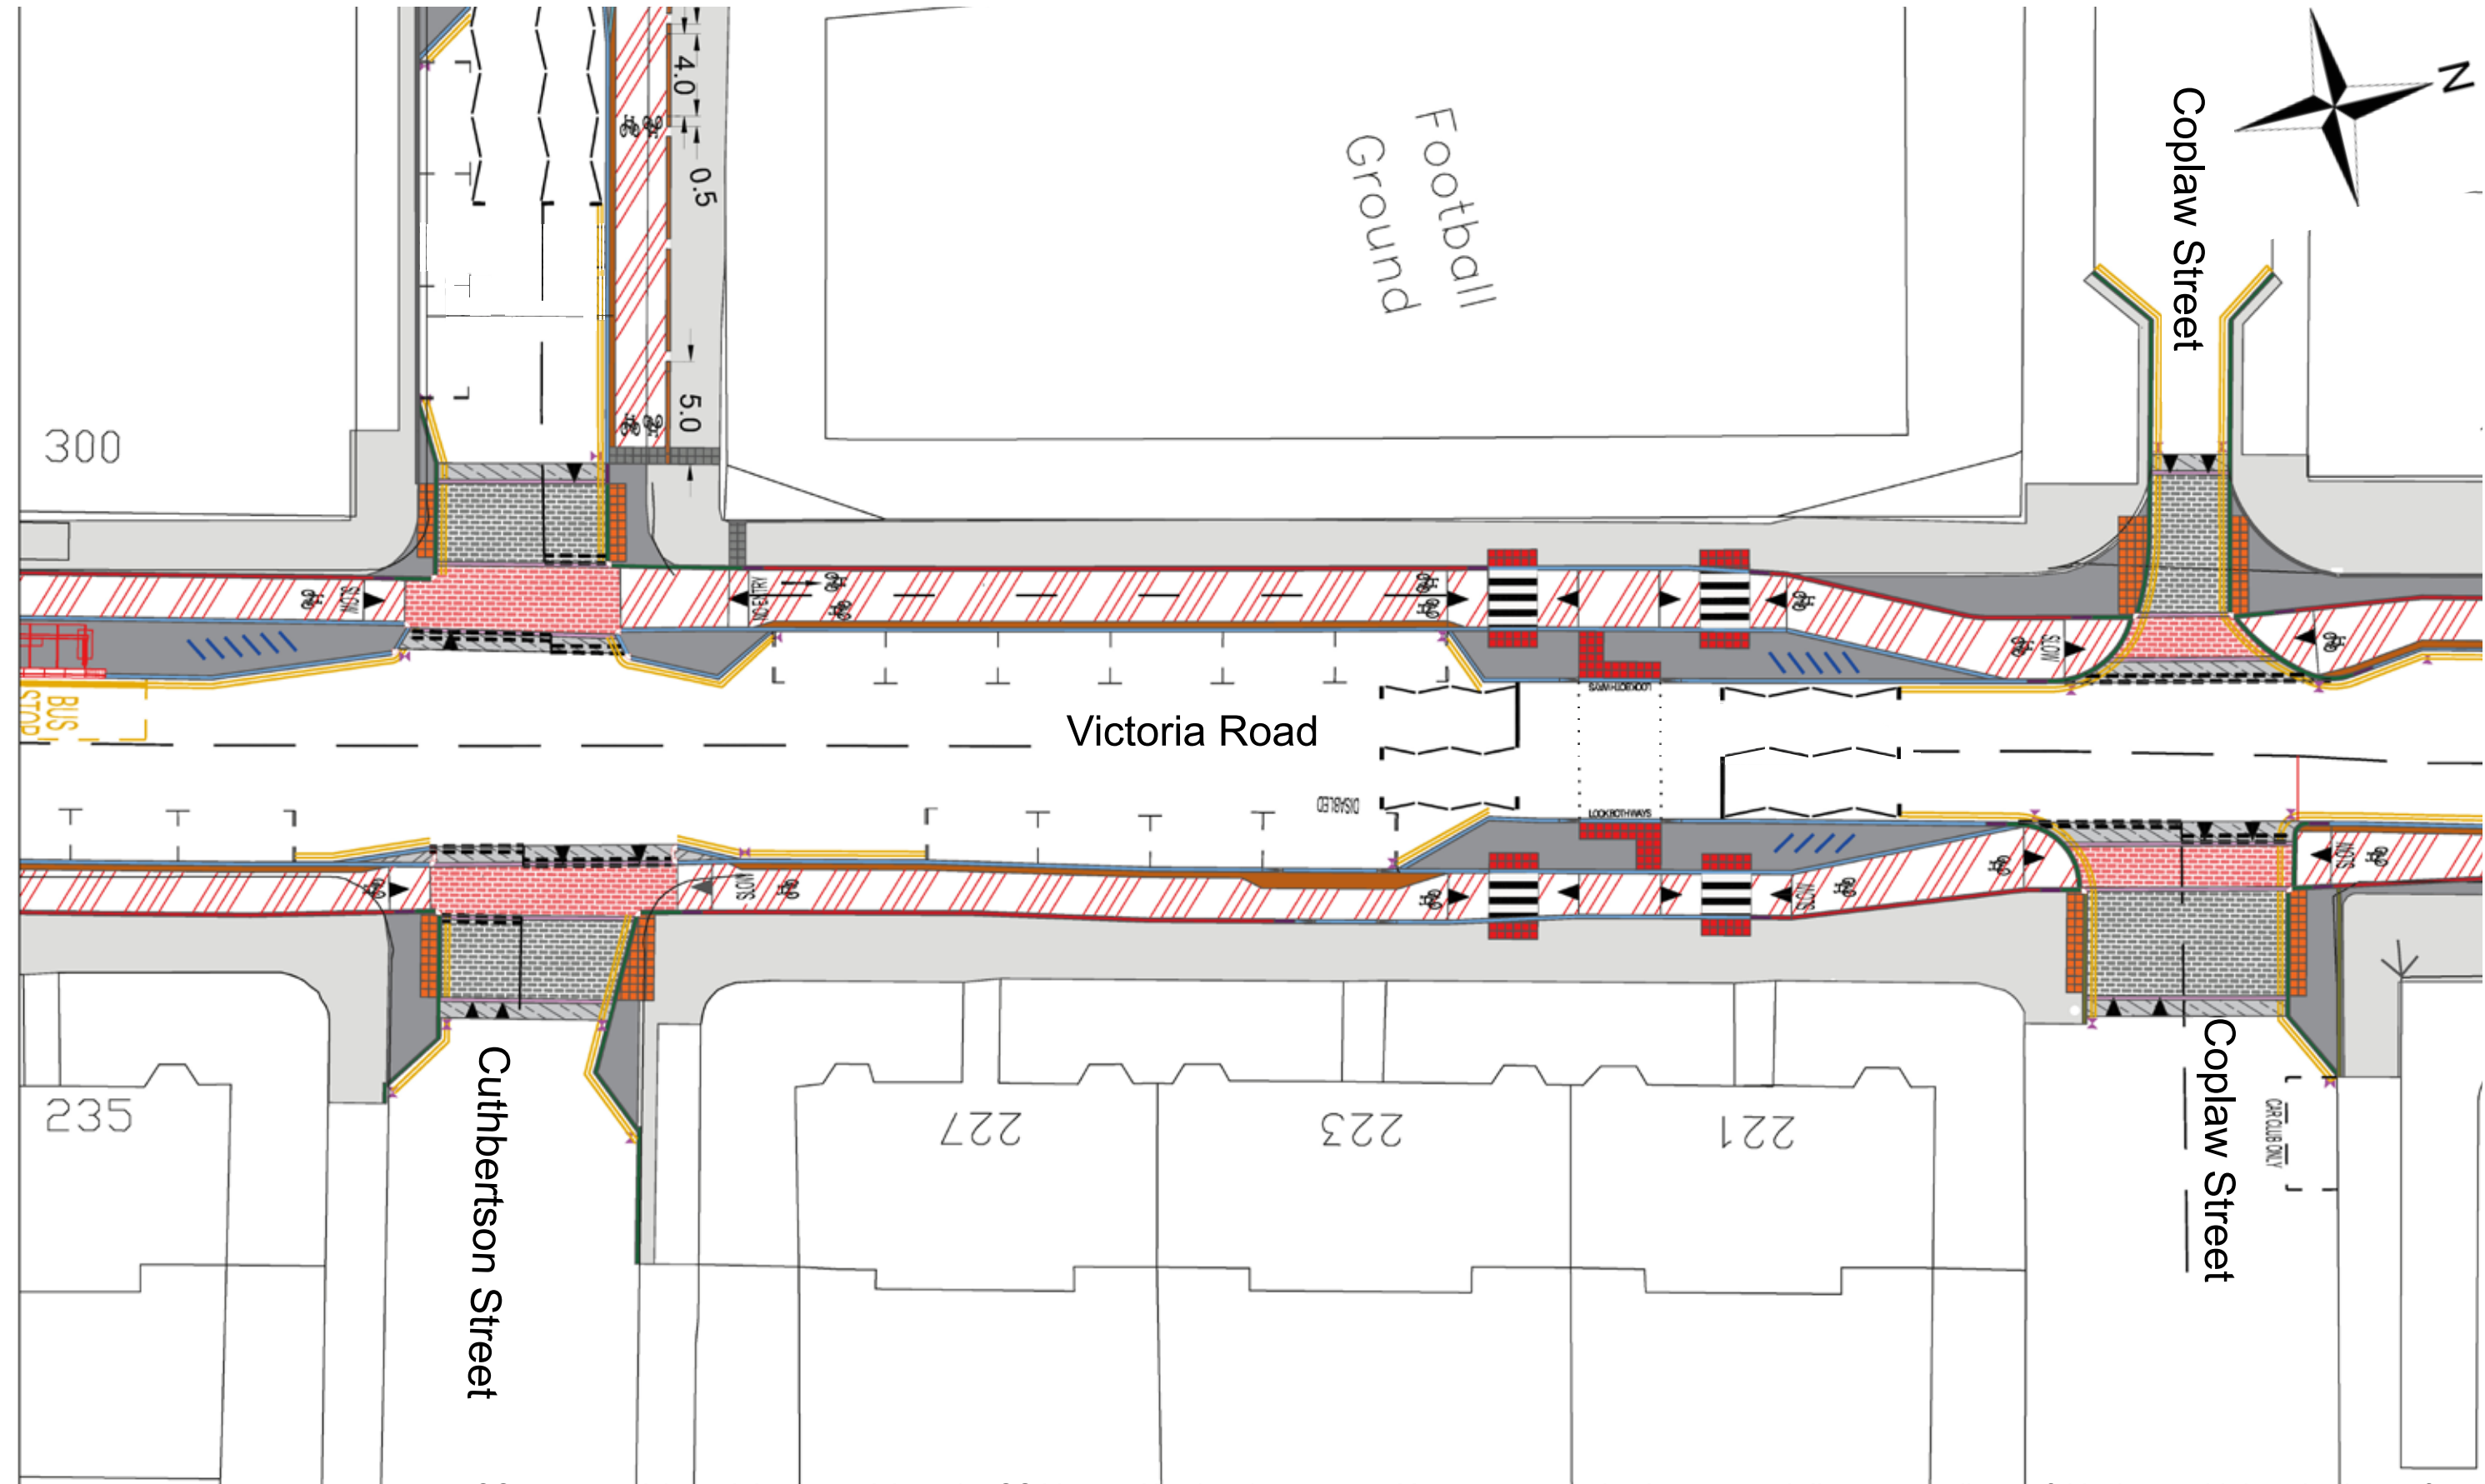

©Crown copyright and database right 2019. OS Licence Number 100023379. You are not permitted to copy, sub-licence or sell any of this data to third parties in any form

Key:


Pavement Resurfaced

Cycle Lane

Cycle Rack




Not to scale
Subject to change

South City Way - Victoria Road Plan - 6 of 6

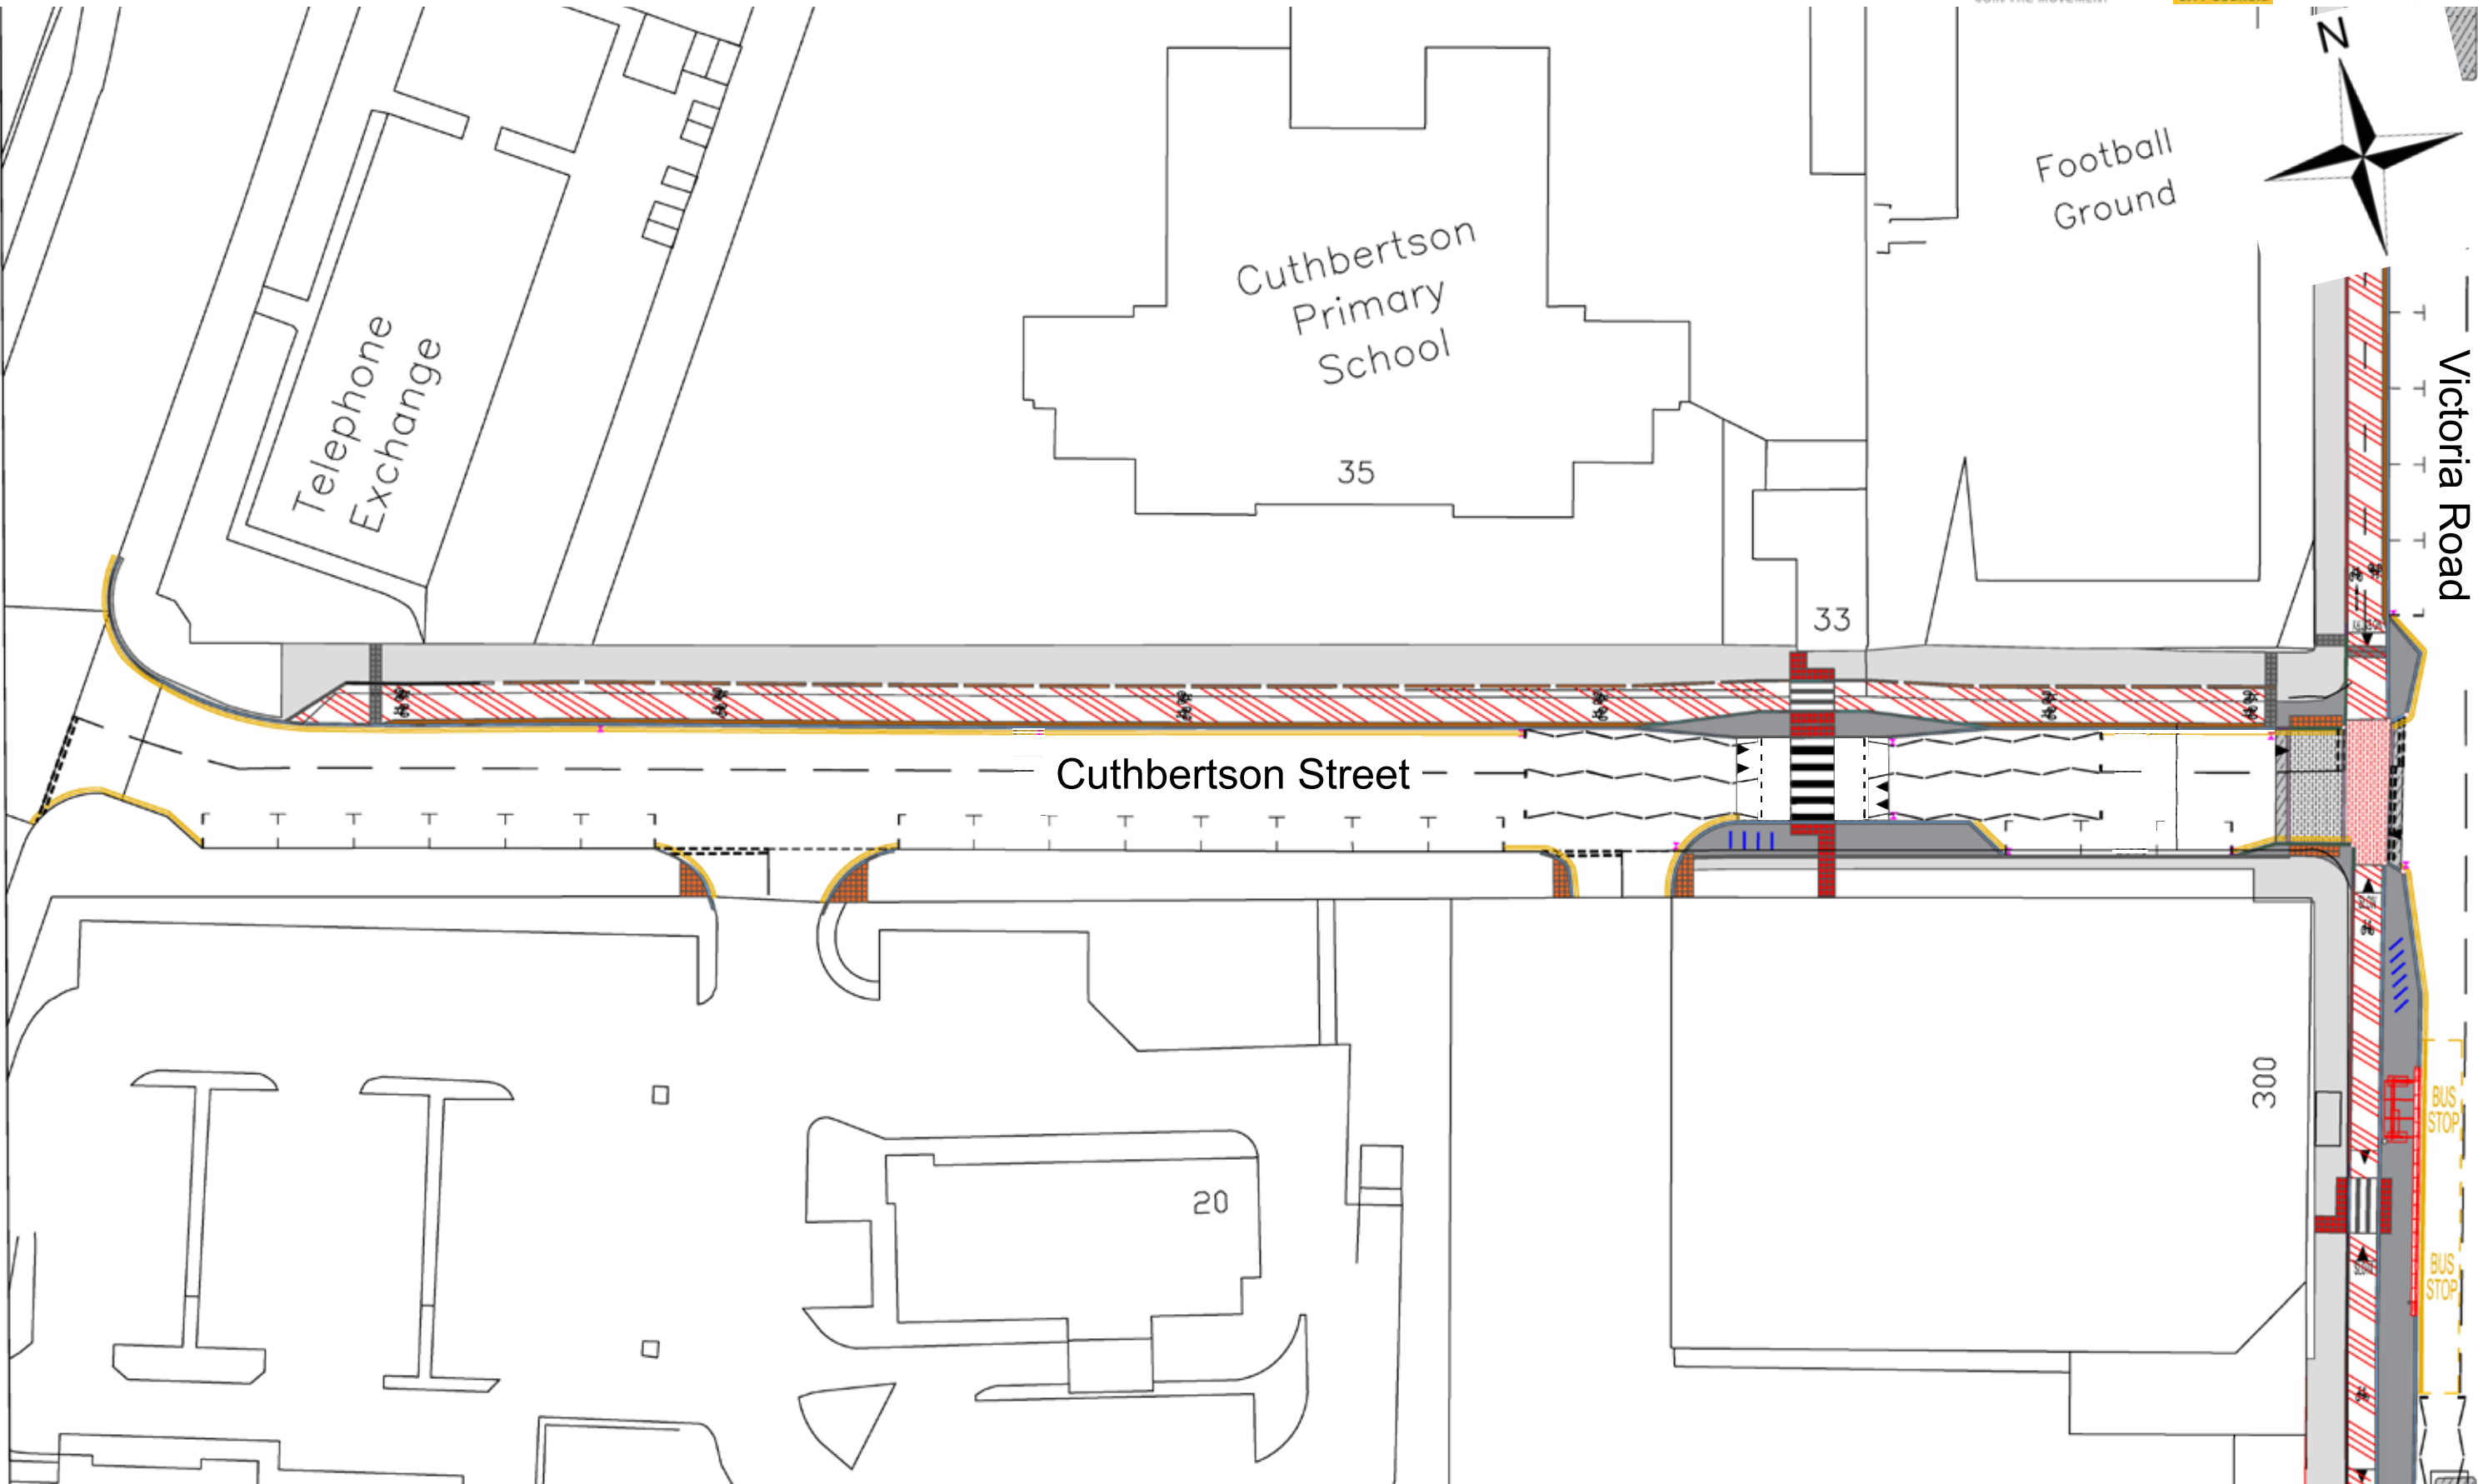

©Crown copyright and database right 2019. OS Licence Number 100023379. You are not permitted to copy, sub-licence or sell any of this data to third parties in any form

Key:

 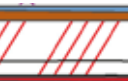-  Pavement Resurfaced
-  Cycle Lane
-  Cycle Rack

Not to scale
Subject to change