


Notes:
 Based upon the Ordnance Survey available mapping with the permission of the controller of Her Majesty's Stationary Office. Crown copyright reserved. Licence No. 100023379.
 Unauthorised reproduction infringes copyright and may result in prosecution or civil proceedings.

KEY:

Event Day Parking Zone	
No waiting at any time No loading or unloading at any time	
No waiting at any time	
Event day parking zone entry/exit signs	
Event day emergency routes	
Coach parking	
Disabled bay	

PLAN 5

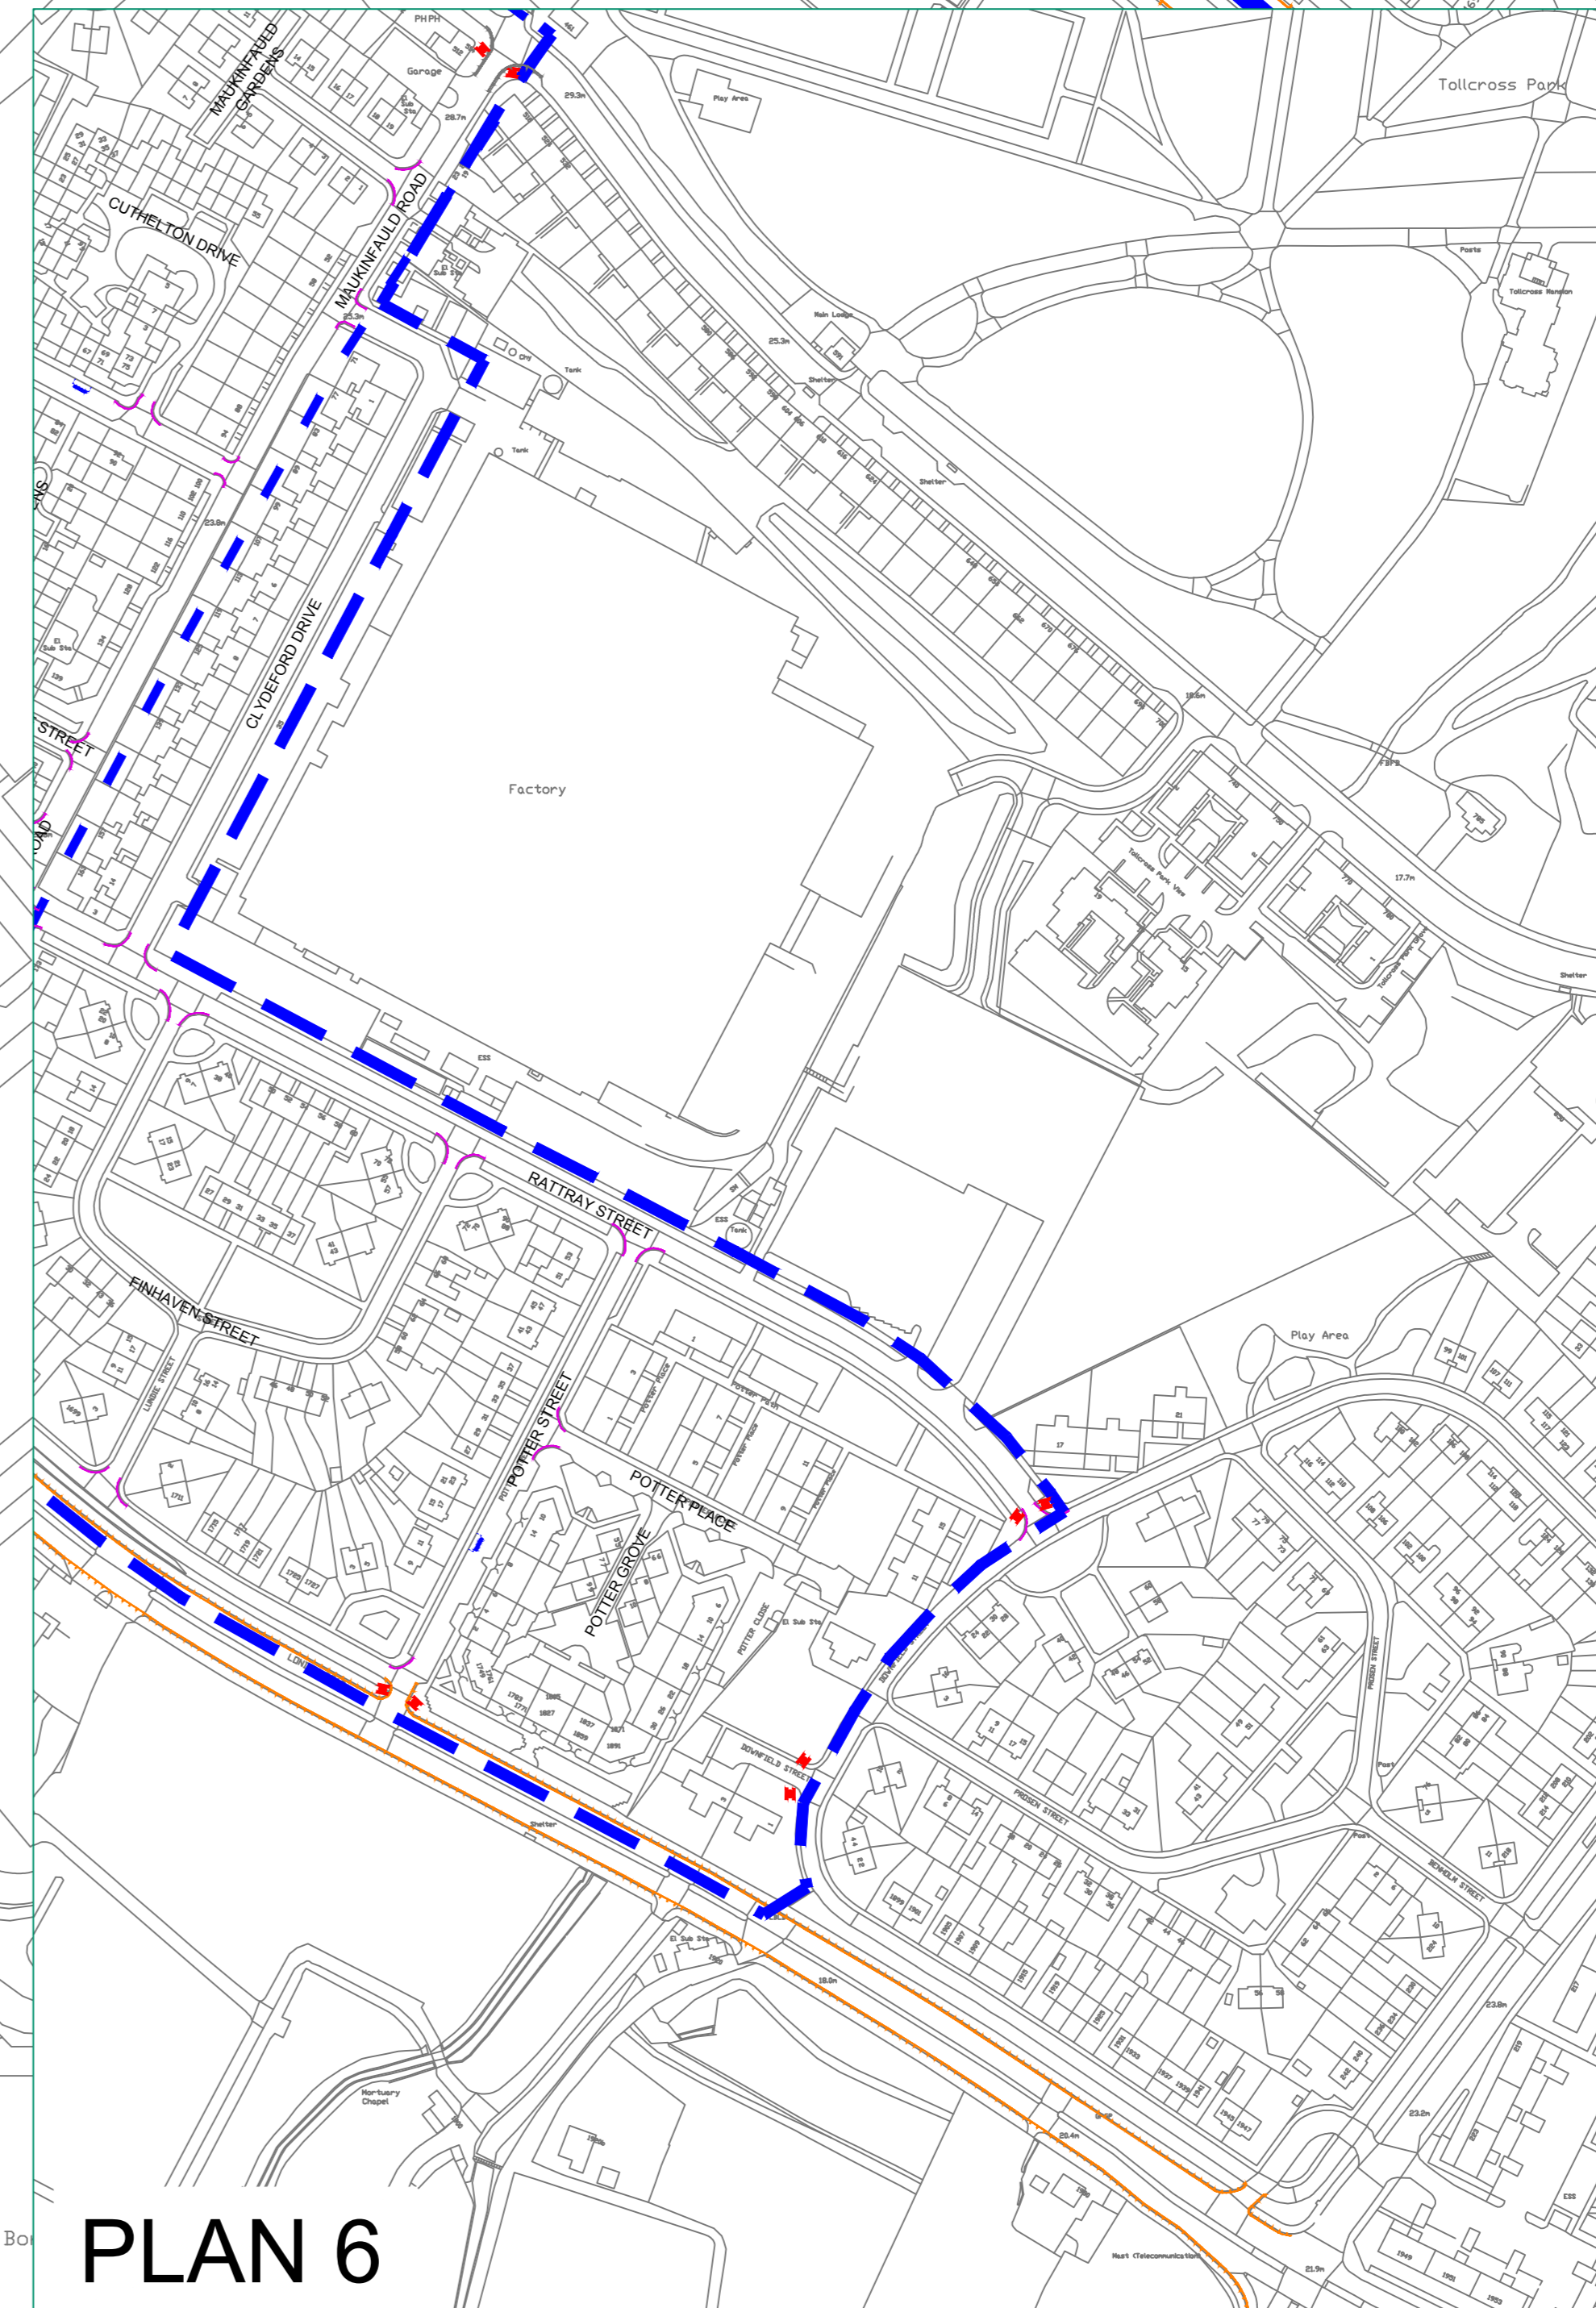

PLAN 6

Rev:	Date:	Revisions	Checked Date:	Apprd Date:

Glasgow City Council			
Scale :	NTS	Date :	May 2018
Prepared by :		Checked by :	
Traced by :		Approved by :	
Executive Director of Neighbourhoods and Sustainability:			
Design Office: Exchange House, 231 George St, Glasgow, G1 1RX.			

THE GLASGOW CITY COUNCIL (CELTIC PARK AND EMIRATES ARENA) (EVENT DAY EMERGENCY ROUTES AND PARKING CONTROLS) ORDER 201_ PLAN 5 & 6			
Drawing No:	EDPC/CP/006	A0 - 841x1189mm	
File No:	S:\OPS\TRAFFIC AND ROAD SAFETY (EDRMS)\traffic - folders to be cleaned\TRC\PermanentWest_Ext_Ph 3\Downhill RPZ\Drawings		
Drawing Status:	Prelim.	Tender	Contract Record
Client:			