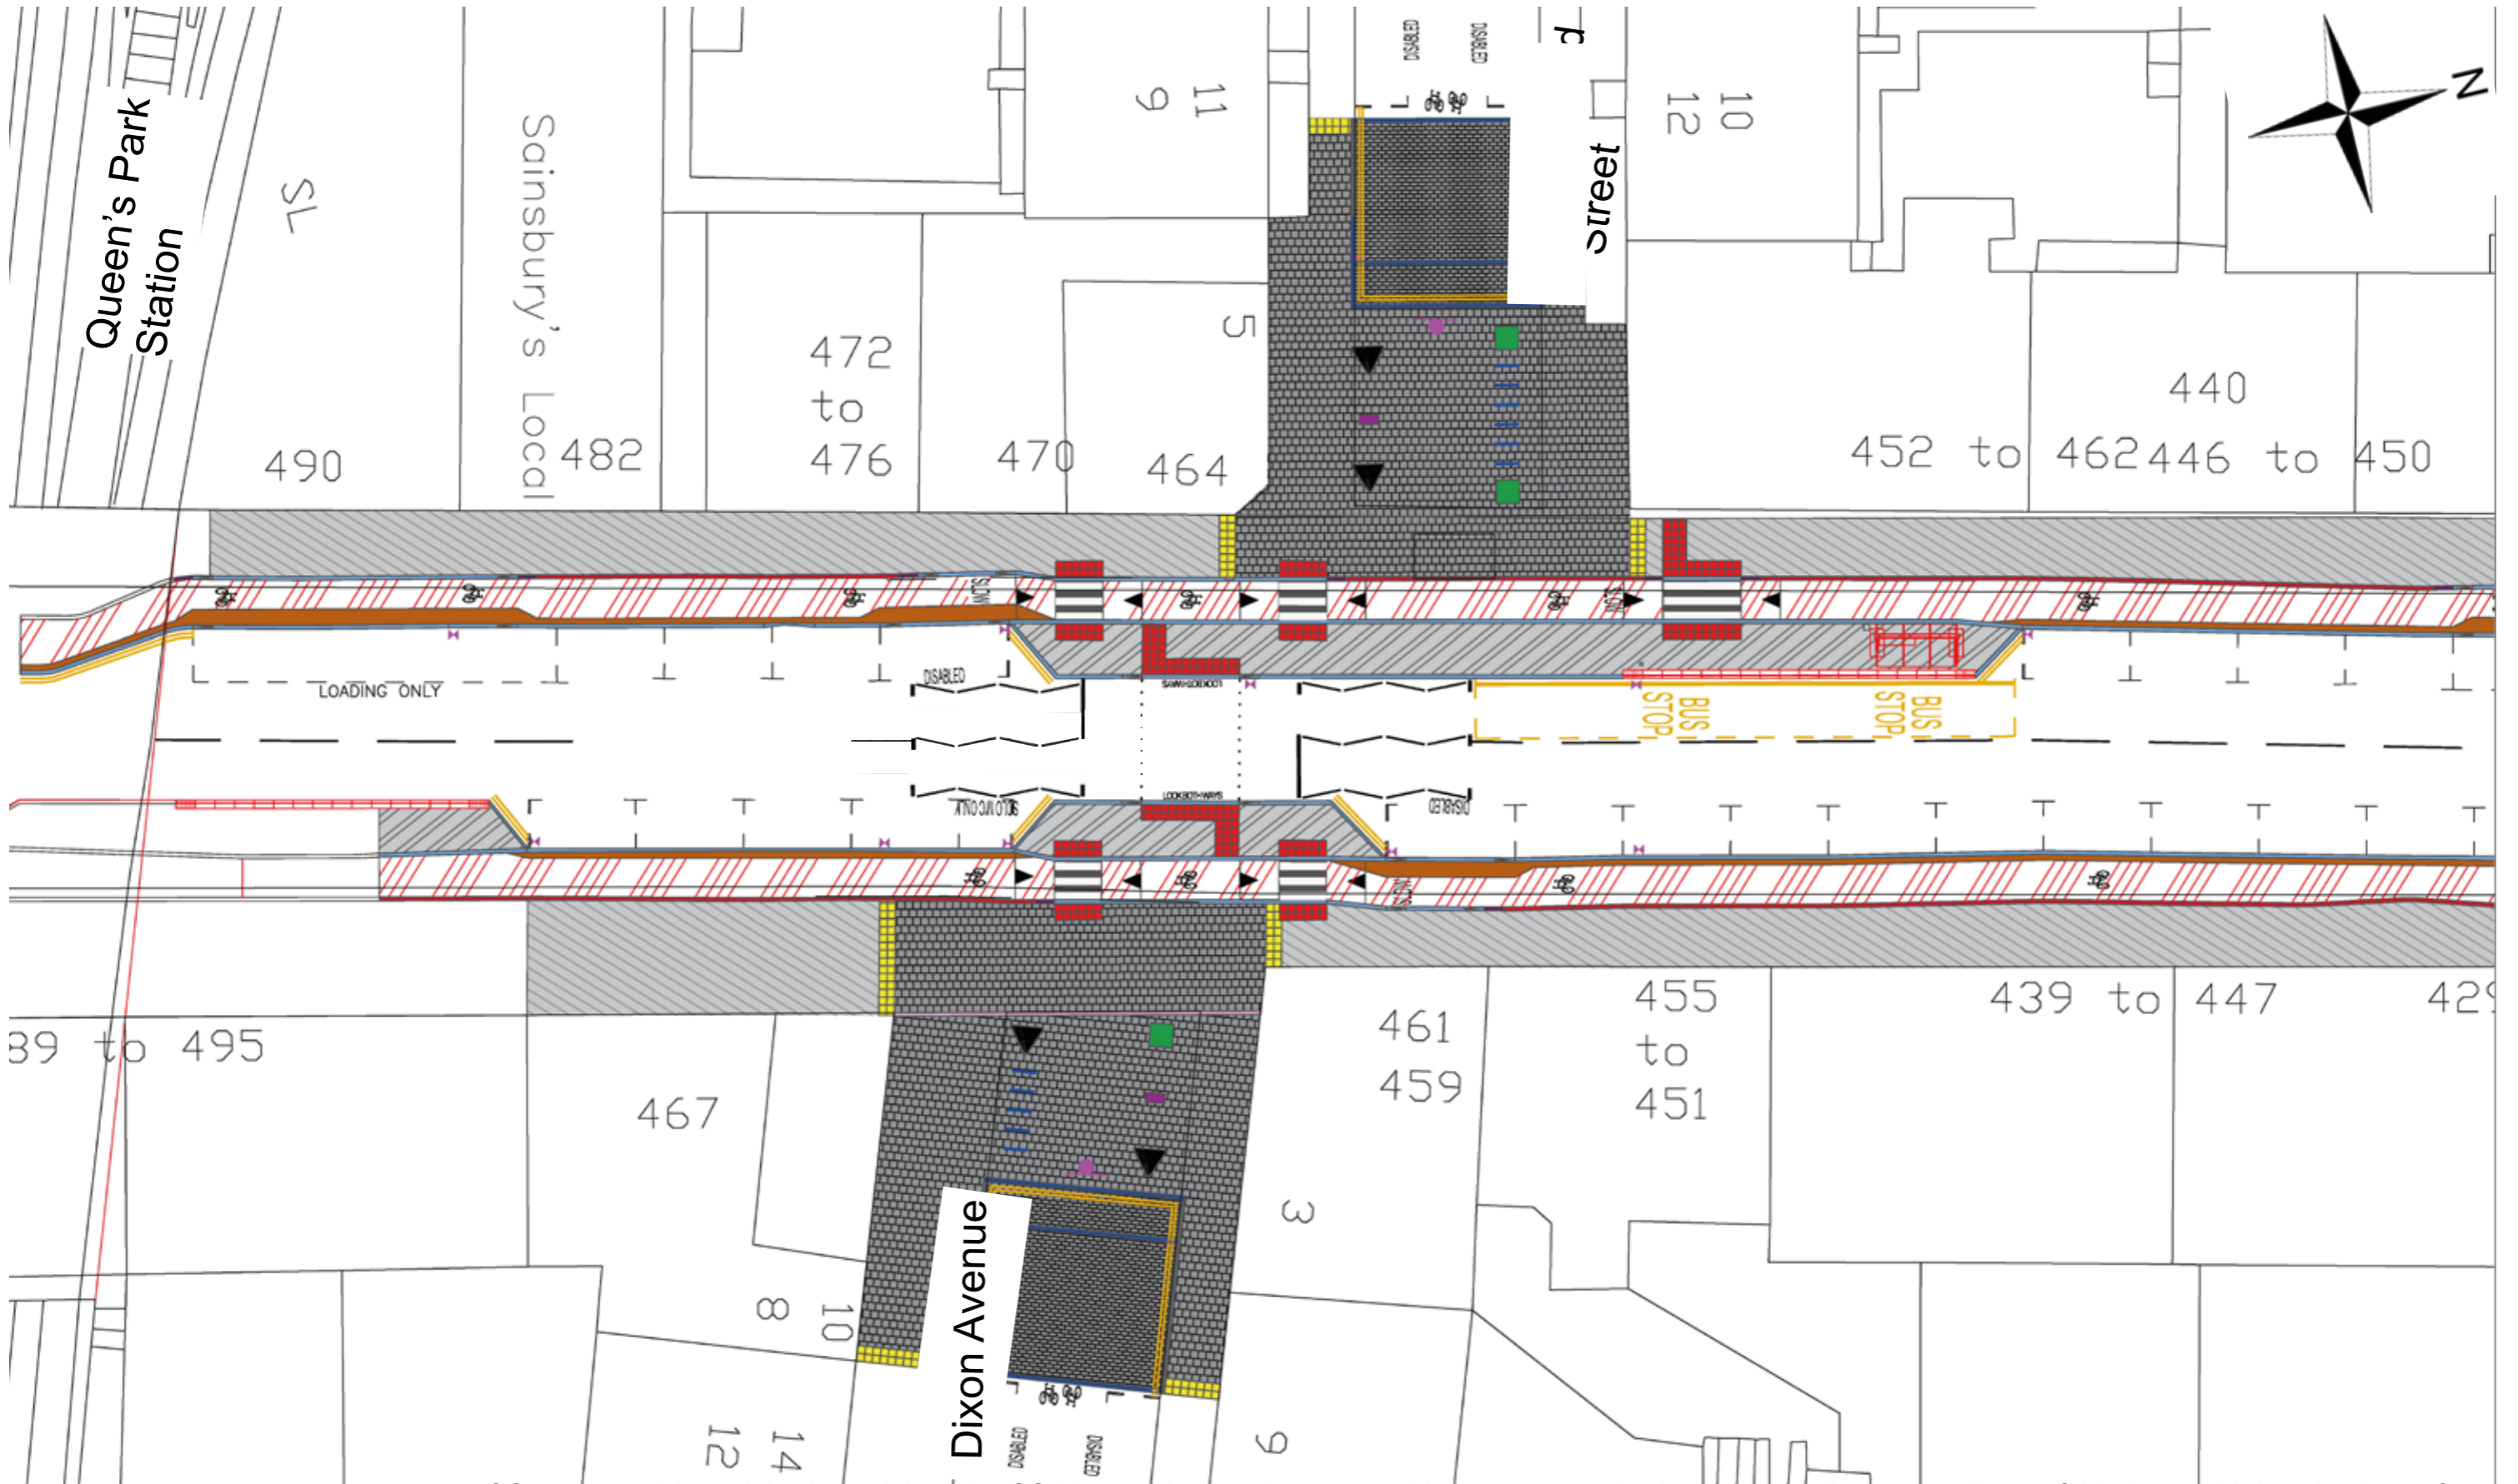


South City Way - Victoria Road Plan - 1 of 6



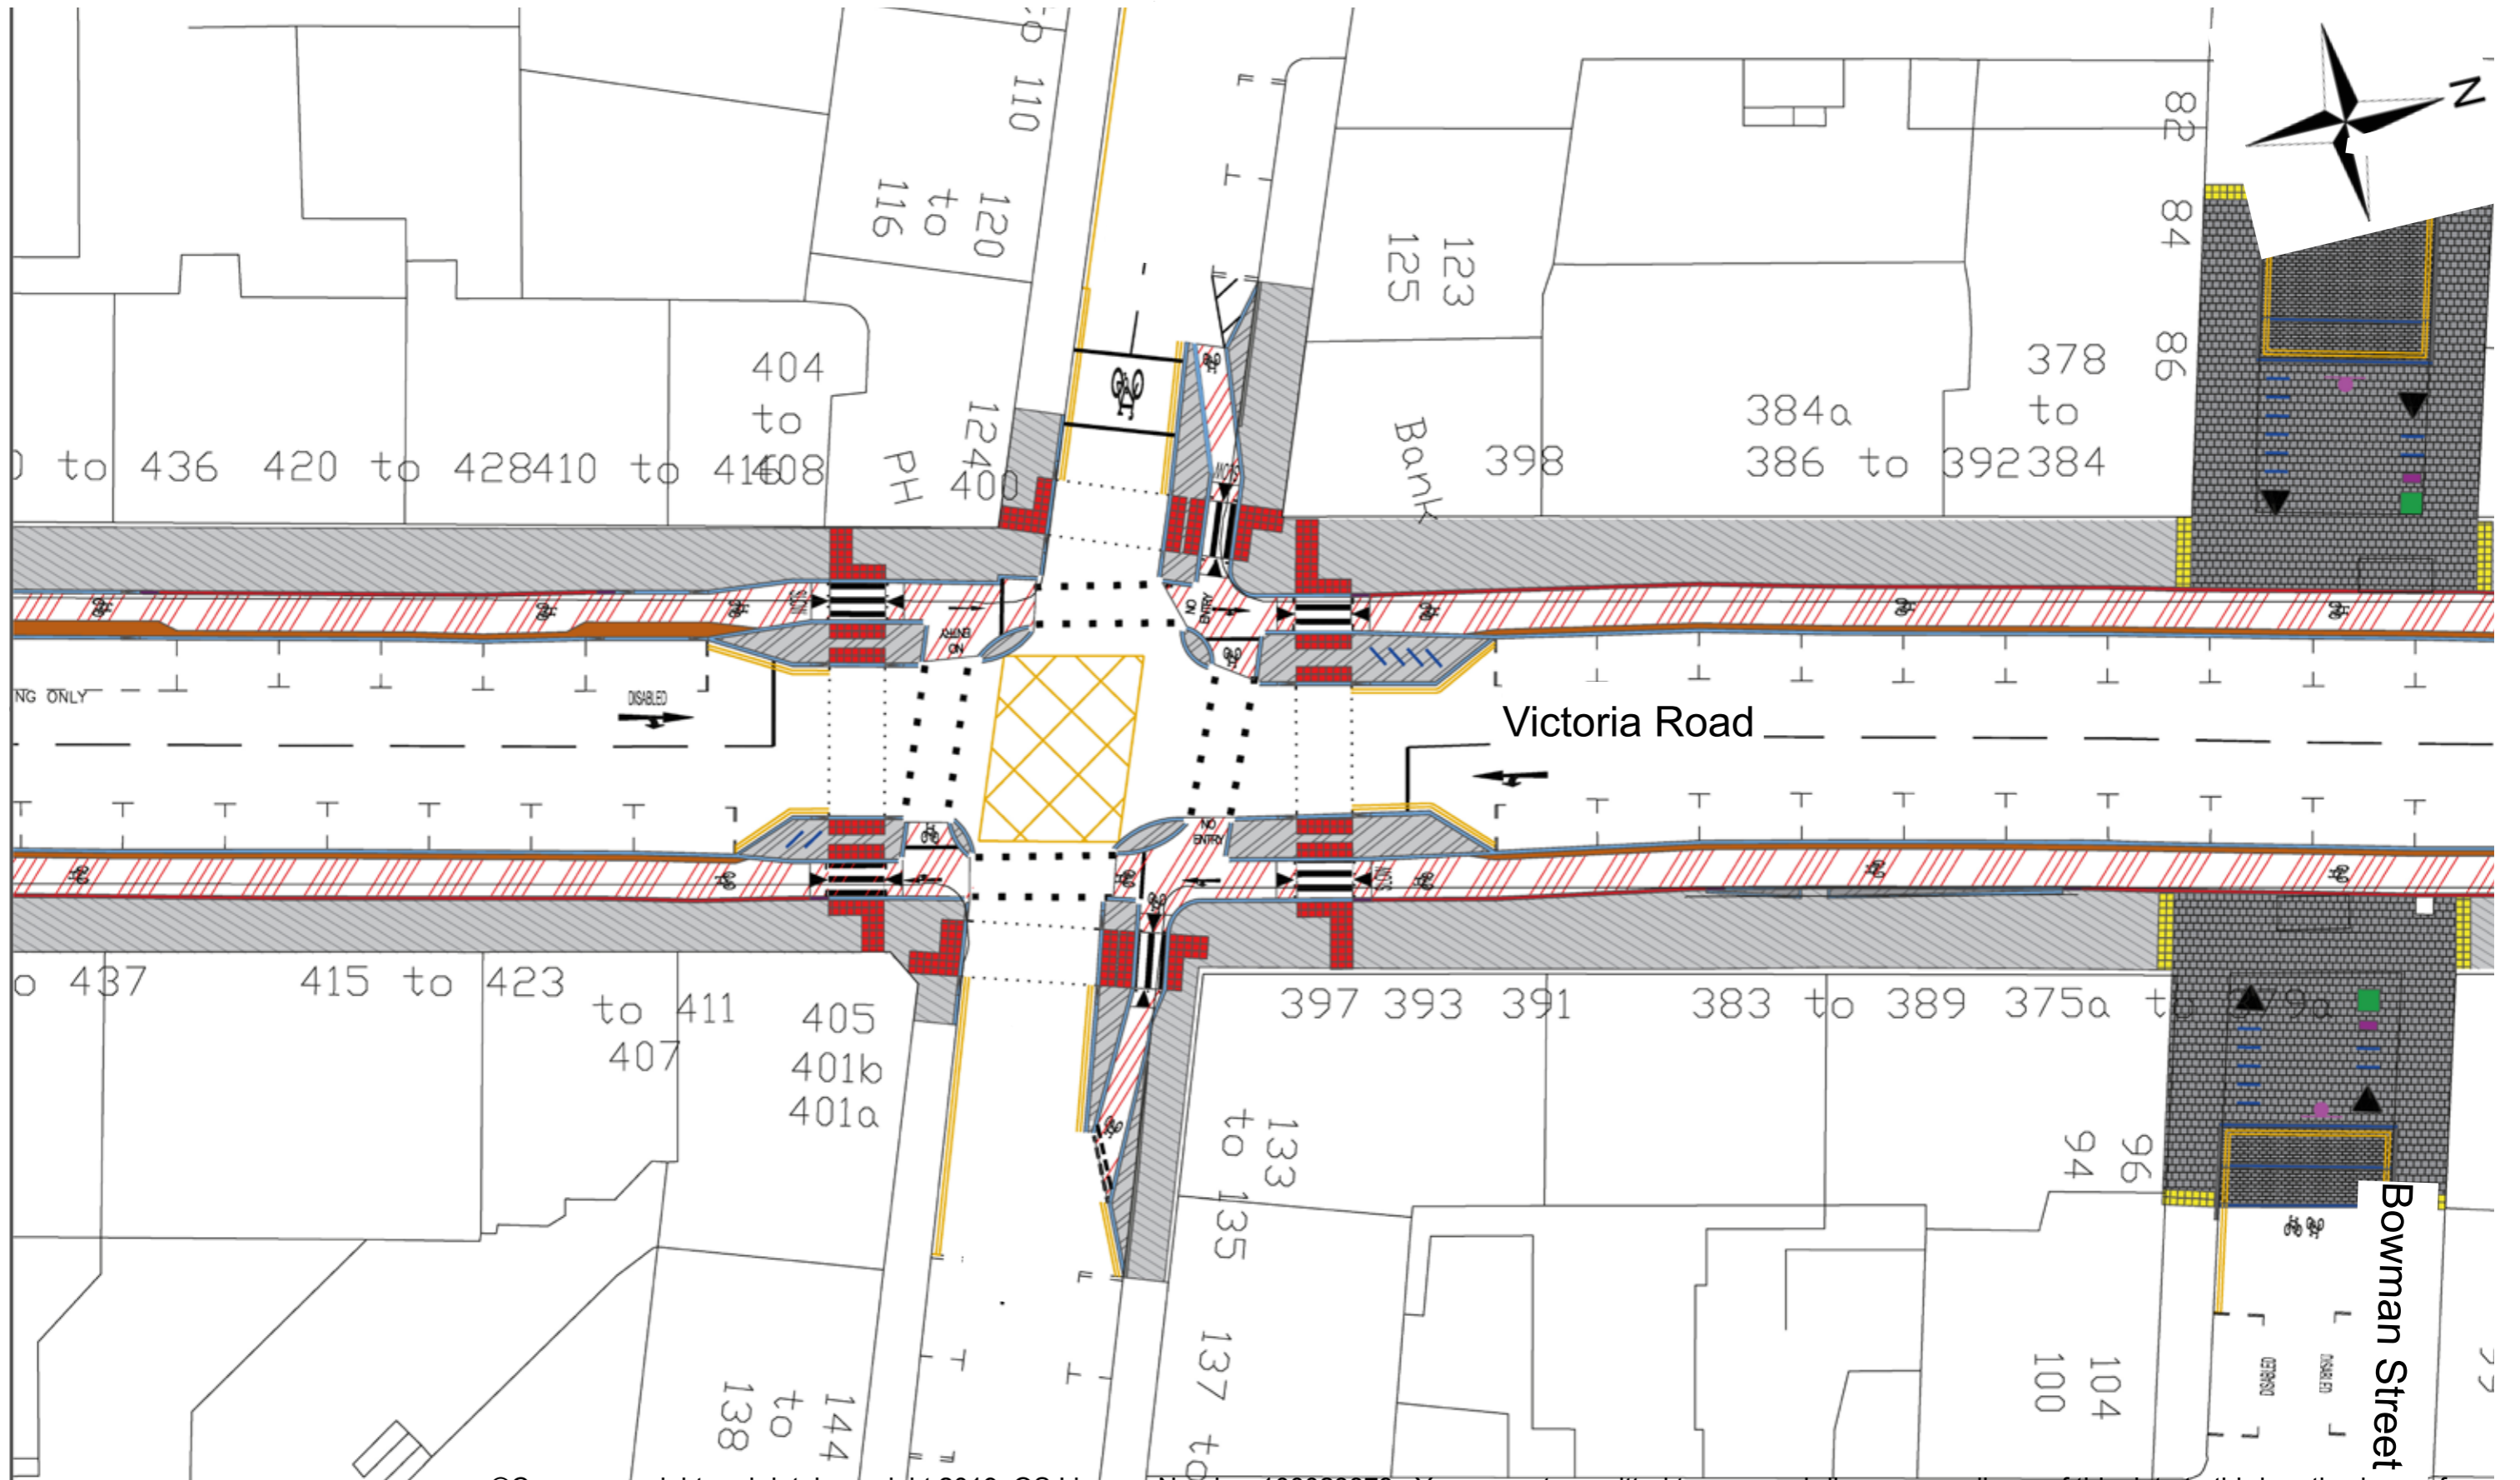
©Crown copyright and database right 2019. OS Licence Number 100023379. You are not permitted to copy, sub-licence or sell any of this data to third parties in any form

Key:

	Pavement Resurfaced		New Paved Area		Turning Area		Cycle Lane		Seat		Tree		Cycle Rack
---	---------------------	---	----------------	--	--------------	---	------------	---	------	---	------	---	------------

Not to scale
Subject to change

South City Way - Victoria Road Plan - 2 of 6



©Crown copyright and database right 2019. OS Licence Number 100023379. You are not permitted to copy, sub-licence or sell any of this data to third parties in any form

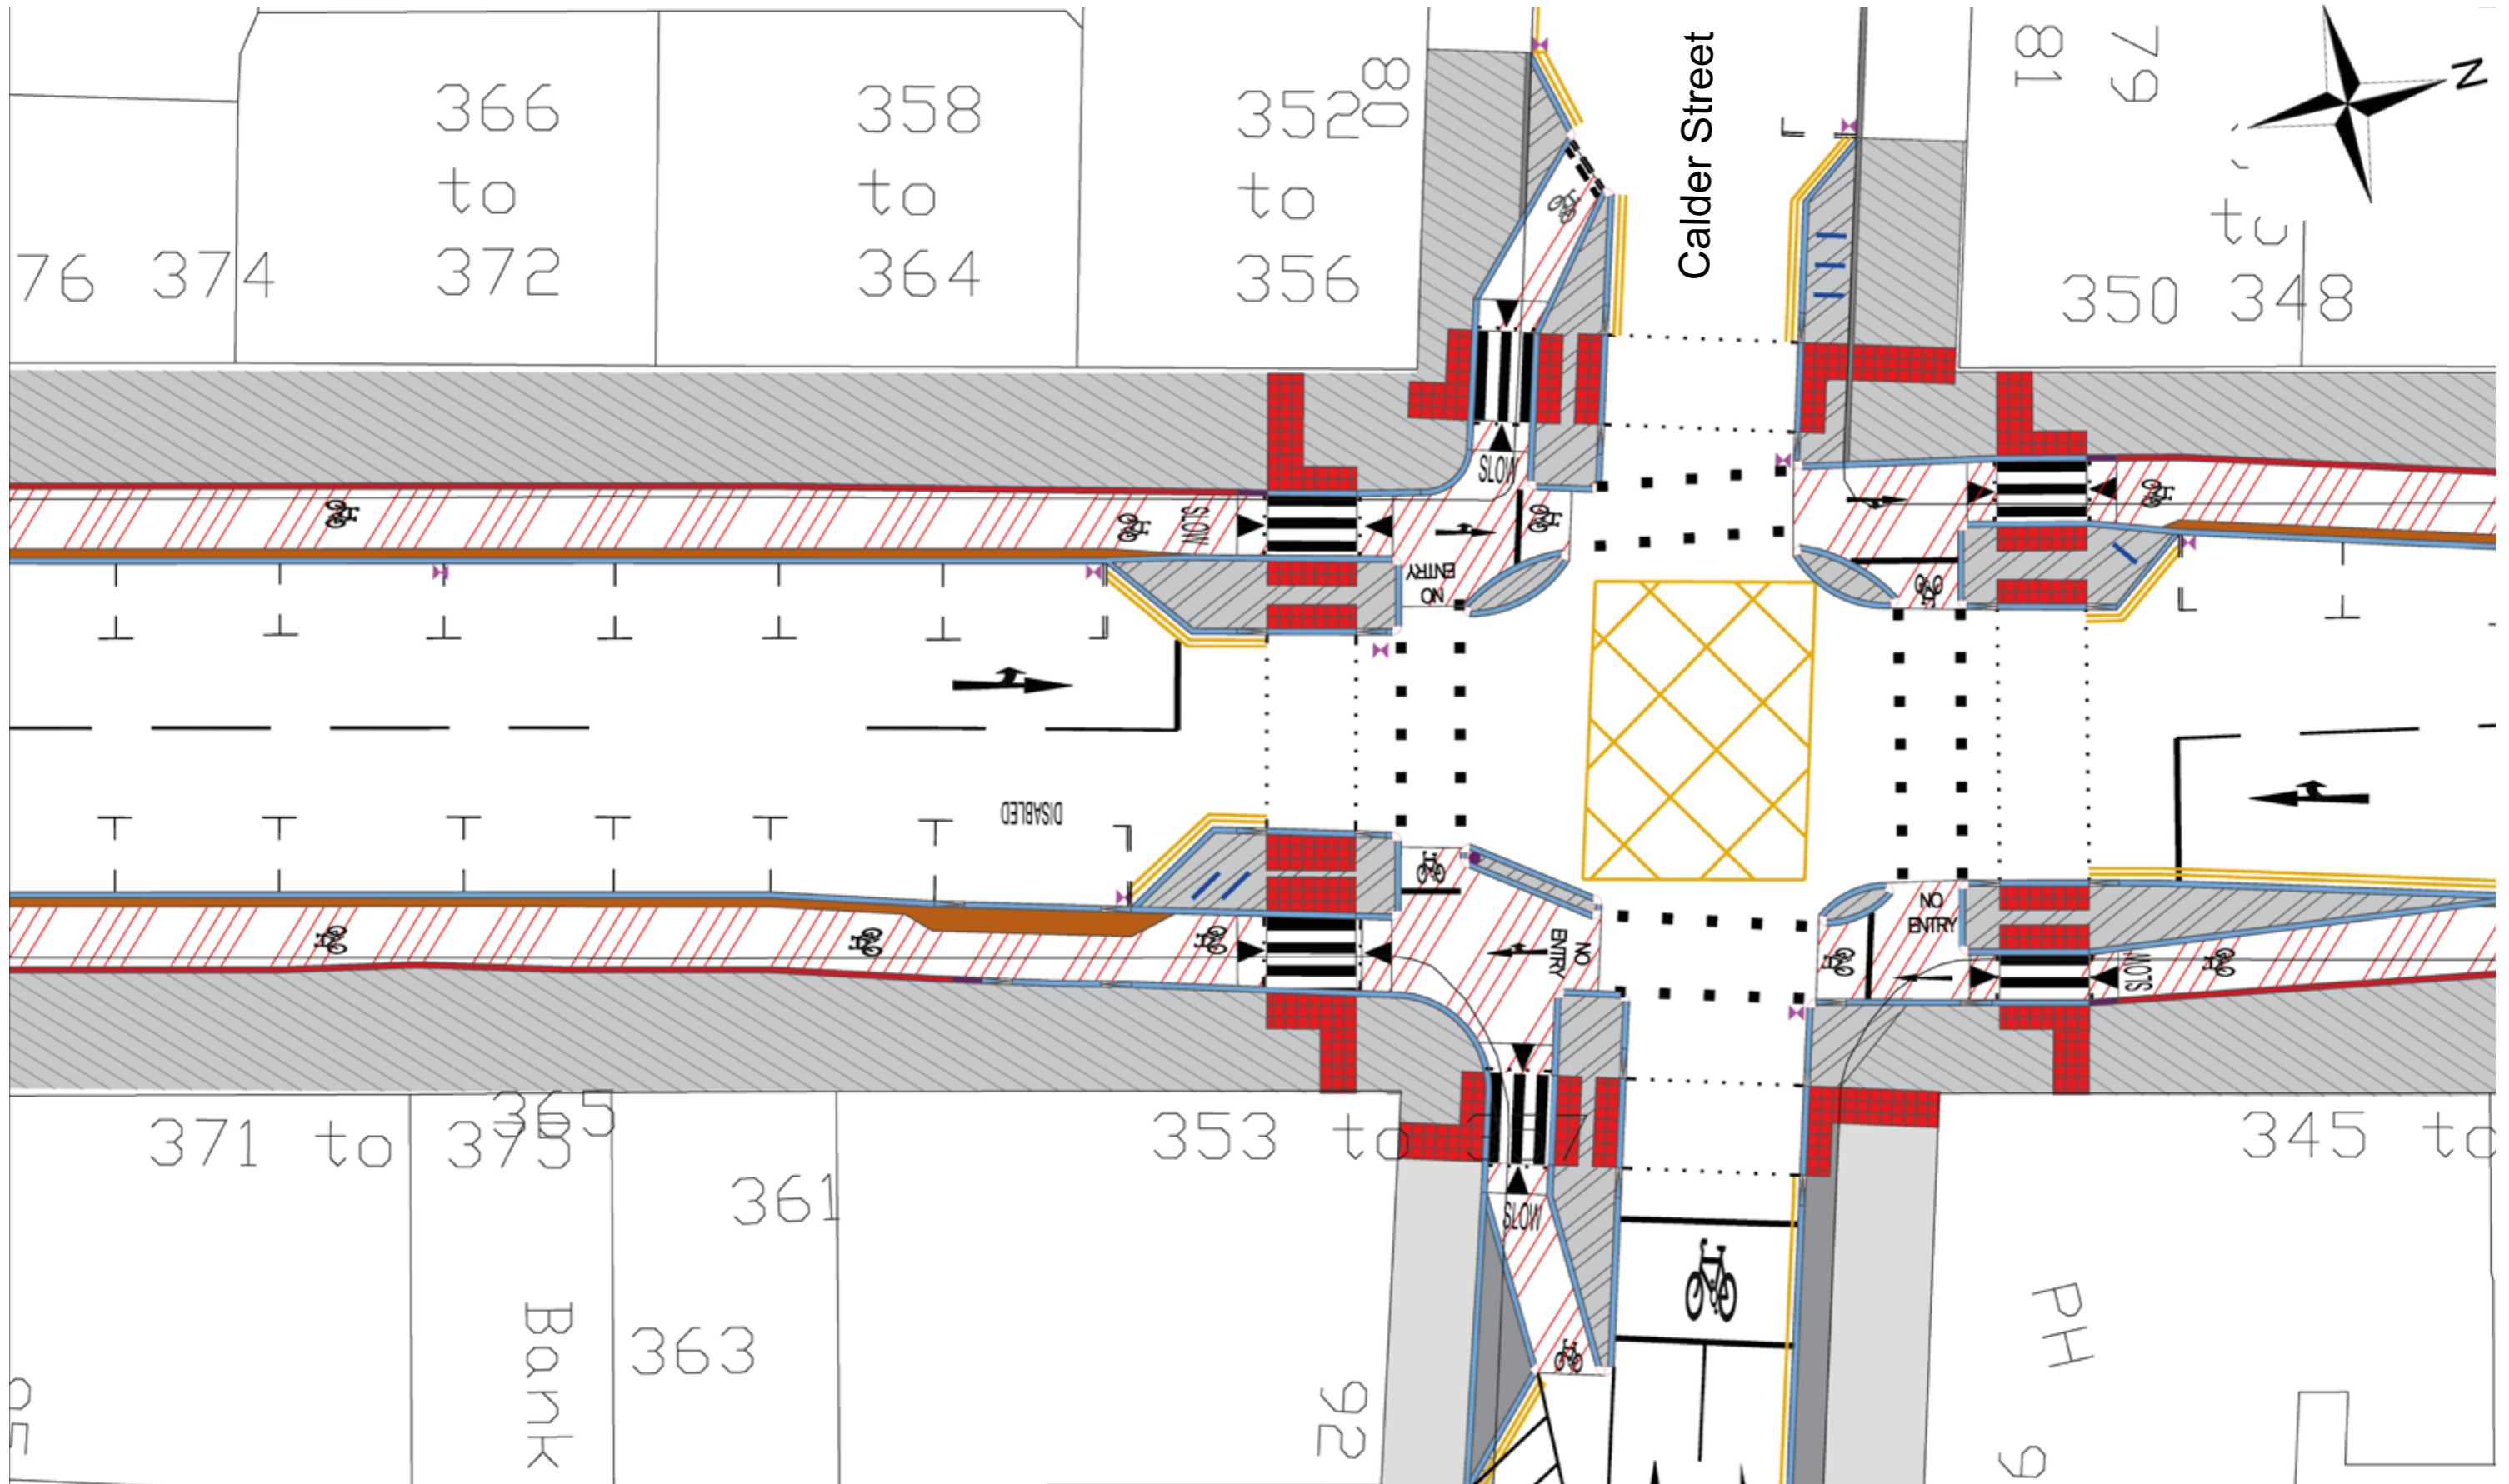
Not to scale

Subject to change

Key:

- Pavement Resurfaced
- New Paved Area
- Turning Area
- Cycle Lane
- Seat
- Tree
- Cycle Rack

South City Way - Victoria Road Plan - 3 of 6



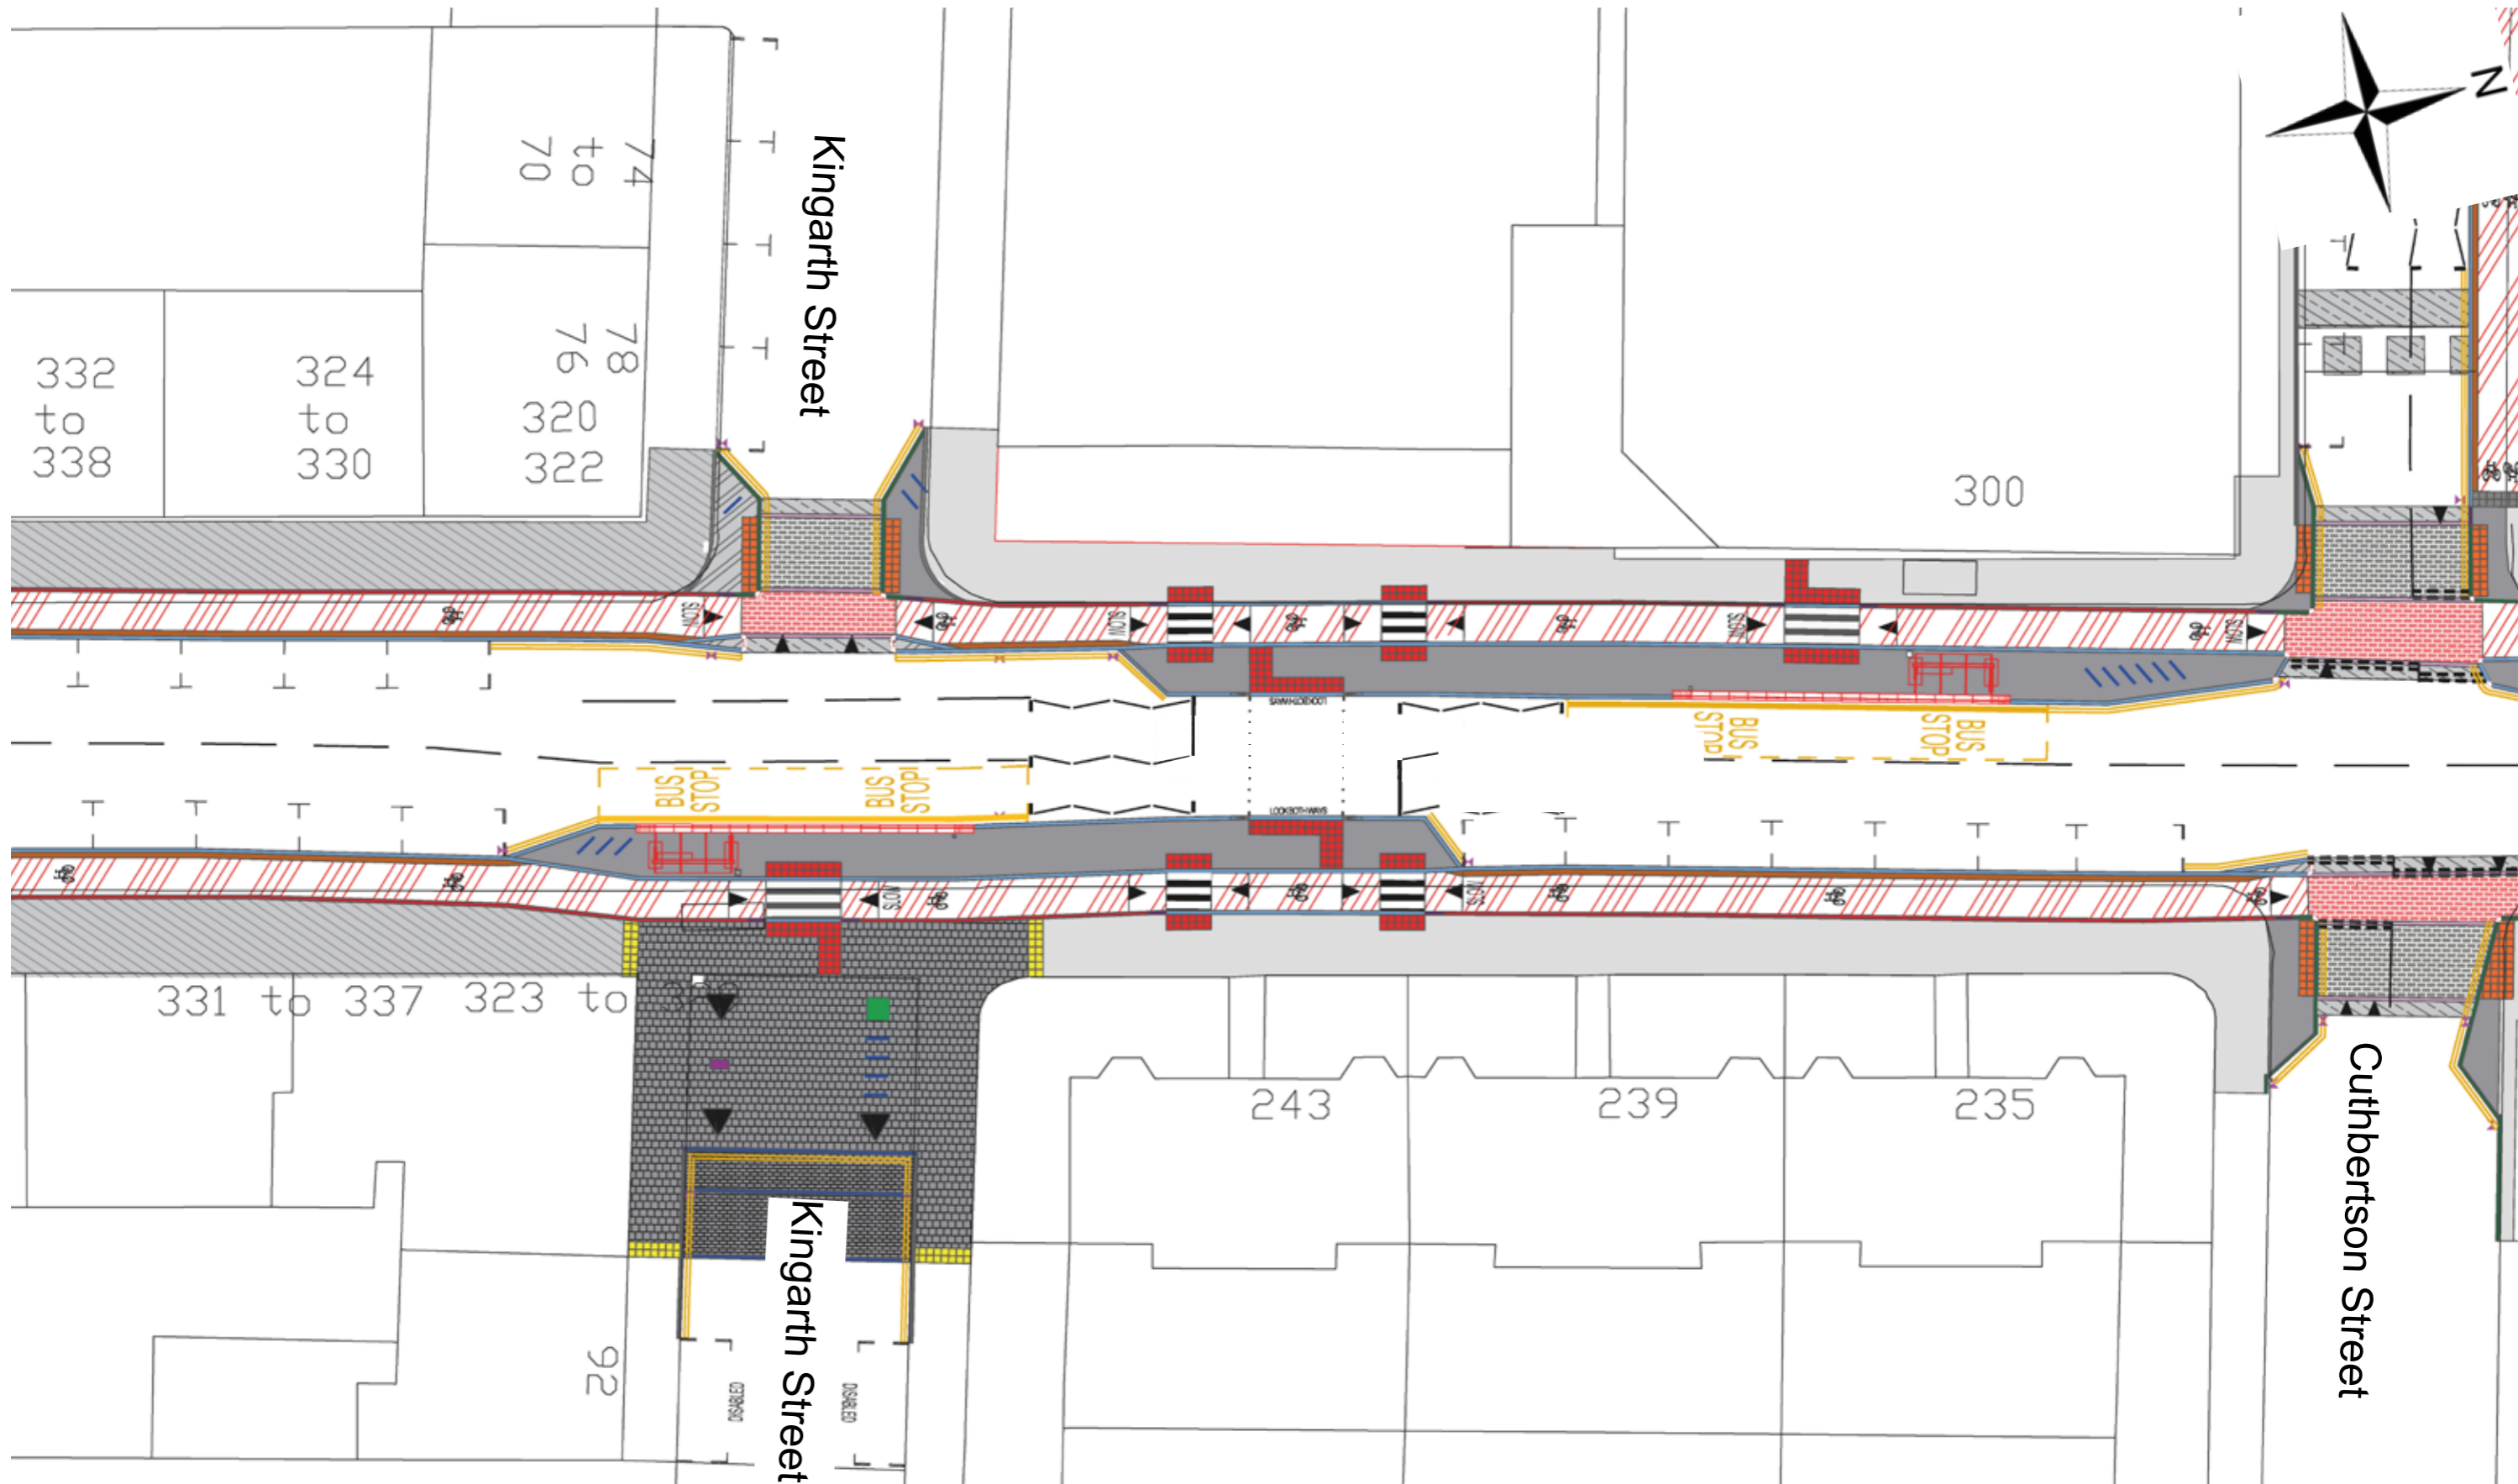
©Crown copyright and database right 2019. OS Licence Number 100023379. You are not permitted to copy, sub-licence or sell any of this data to third parties in any form

Key:

- Pavement Resurfaced
- Cycle Lane
- Cycle Rack

Not to scale
Subject to change

South City Way - Victoria Road Plan - 4 of 6

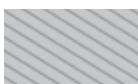


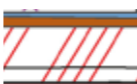





©Crown copyright and database right 2019. OS Licence Number 100023379. You are not permitted to copy, sub-licence or sell any of this data to third parties in any form

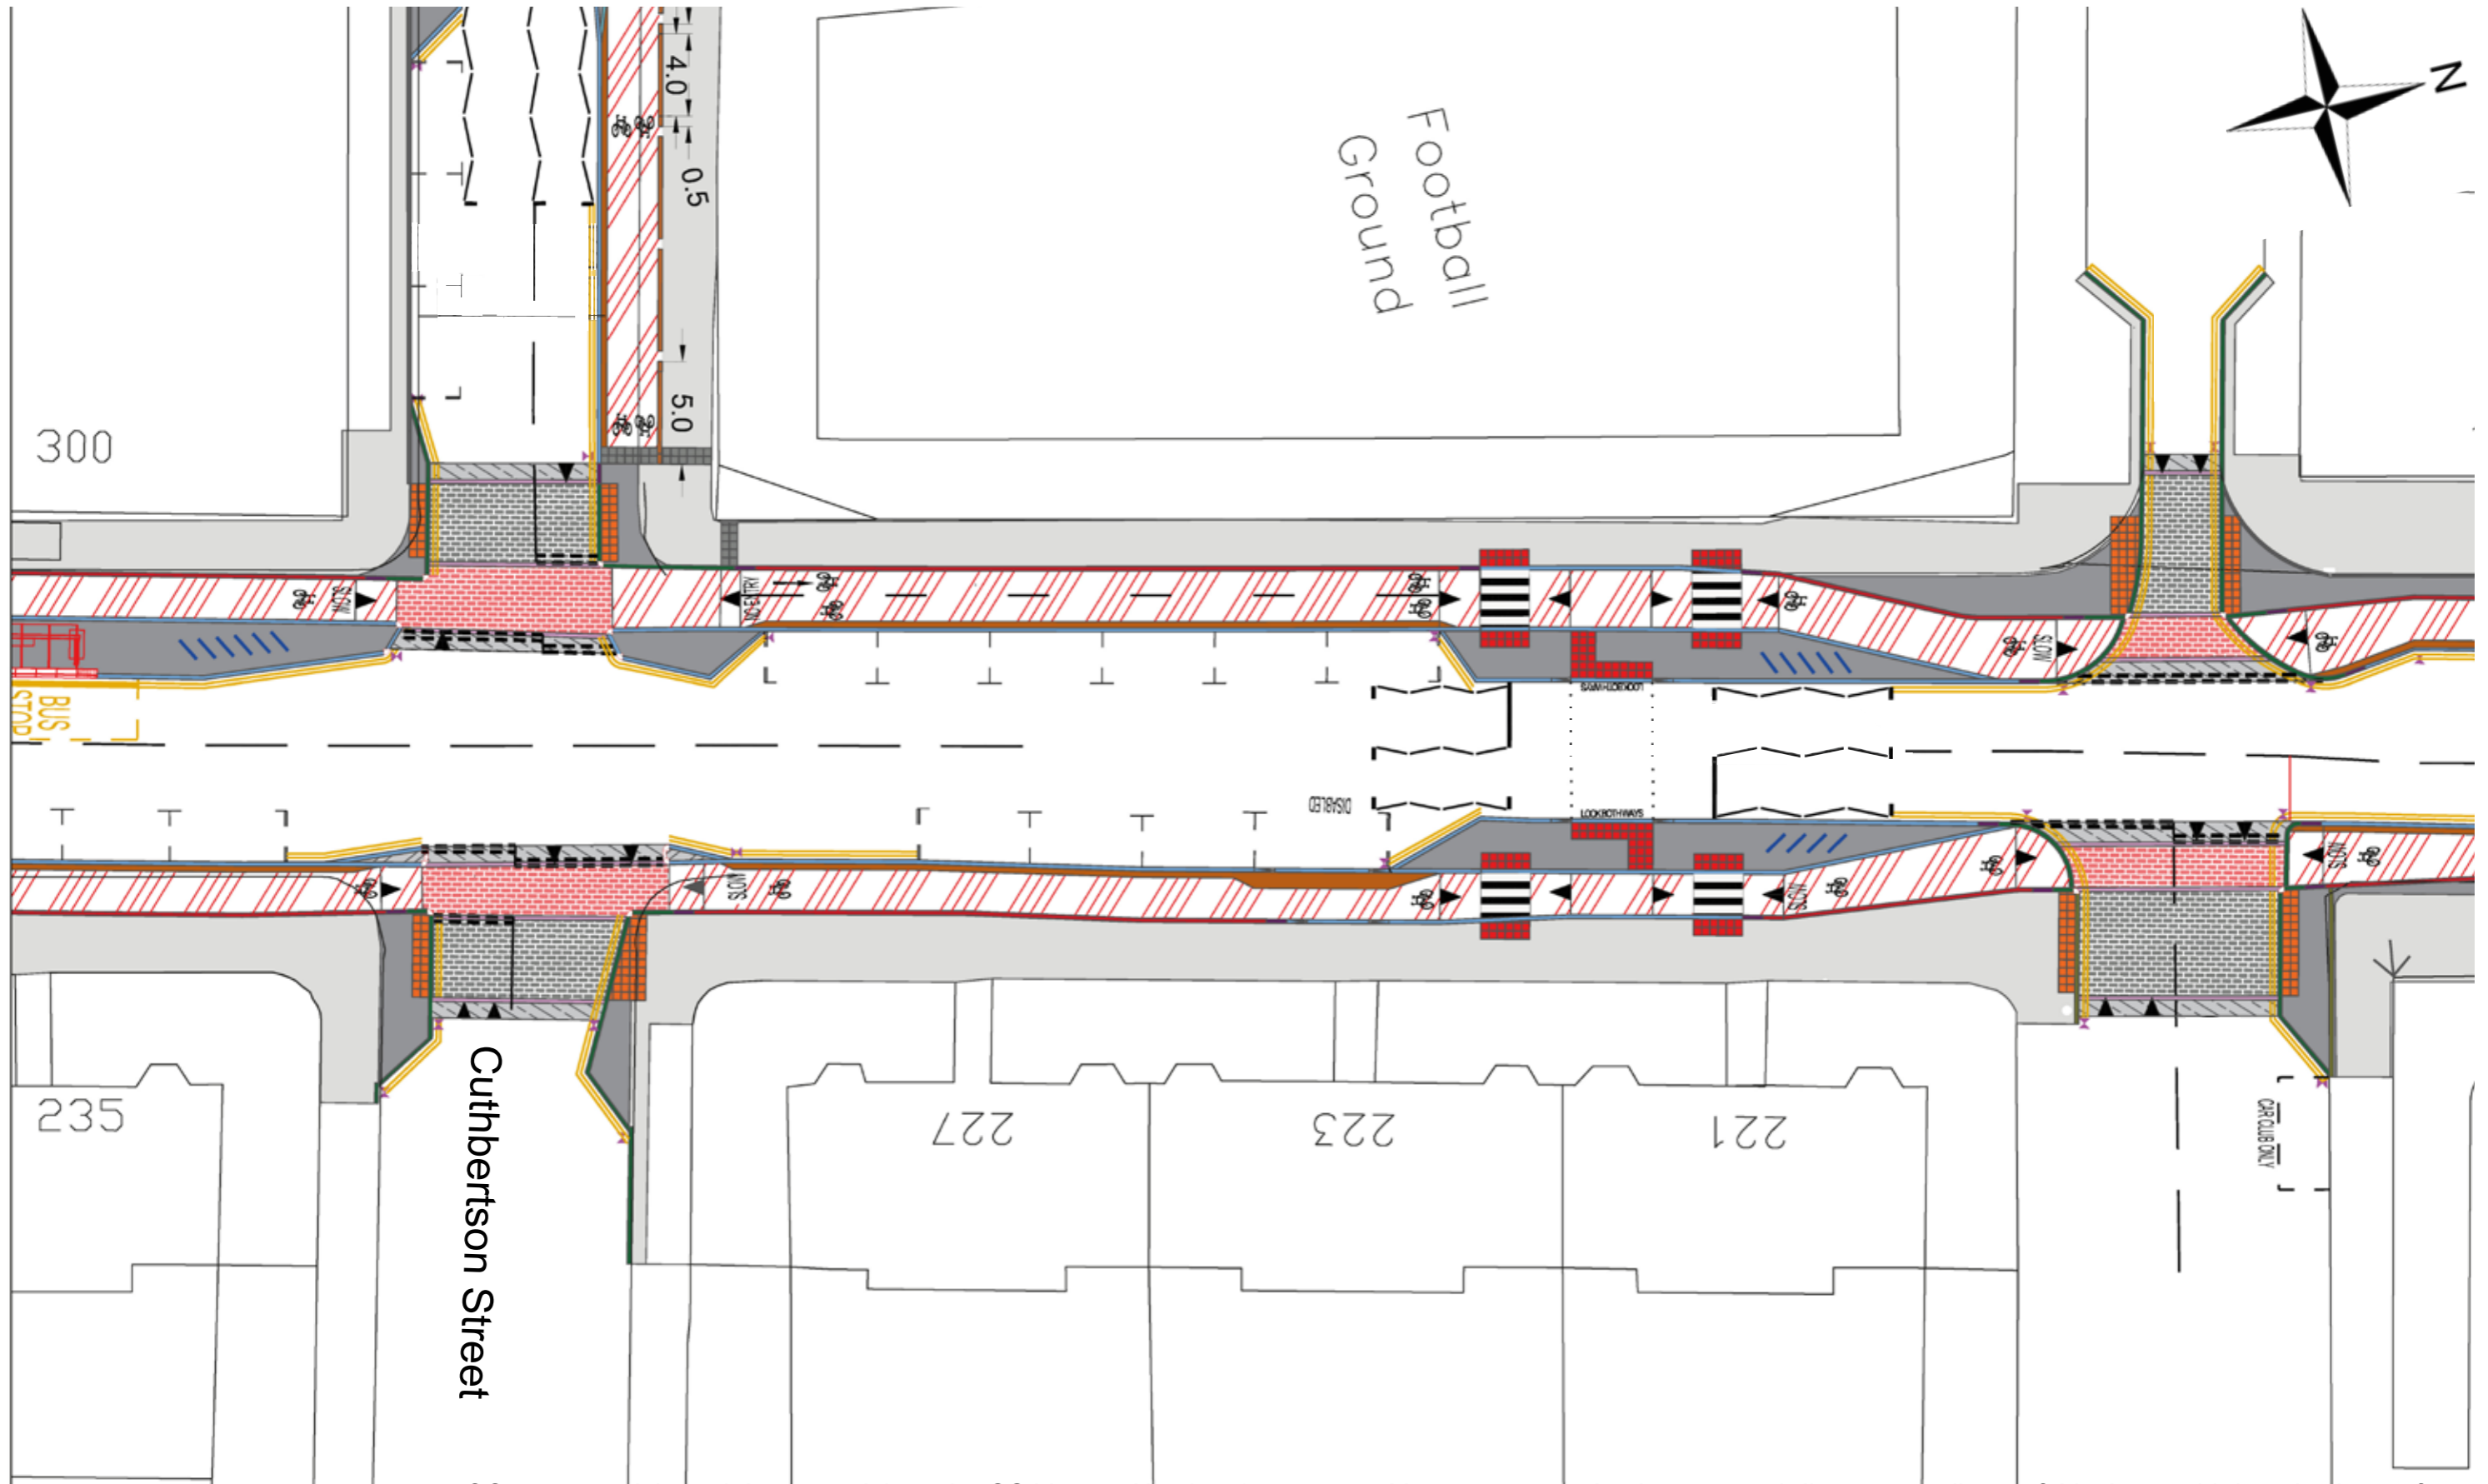
Not to scale

Subject to change

Key:

 
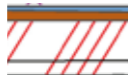

	Pavement Resurfaced		New Paved Area		Turning Area		Cycle Lane		Seat		Tree		Cycle Rack
---	---------------------	---	----------------	--	--------------	---	------------	---	------	---	------	---	------------

South City Way - Victoria Road Plan - 5 of 6



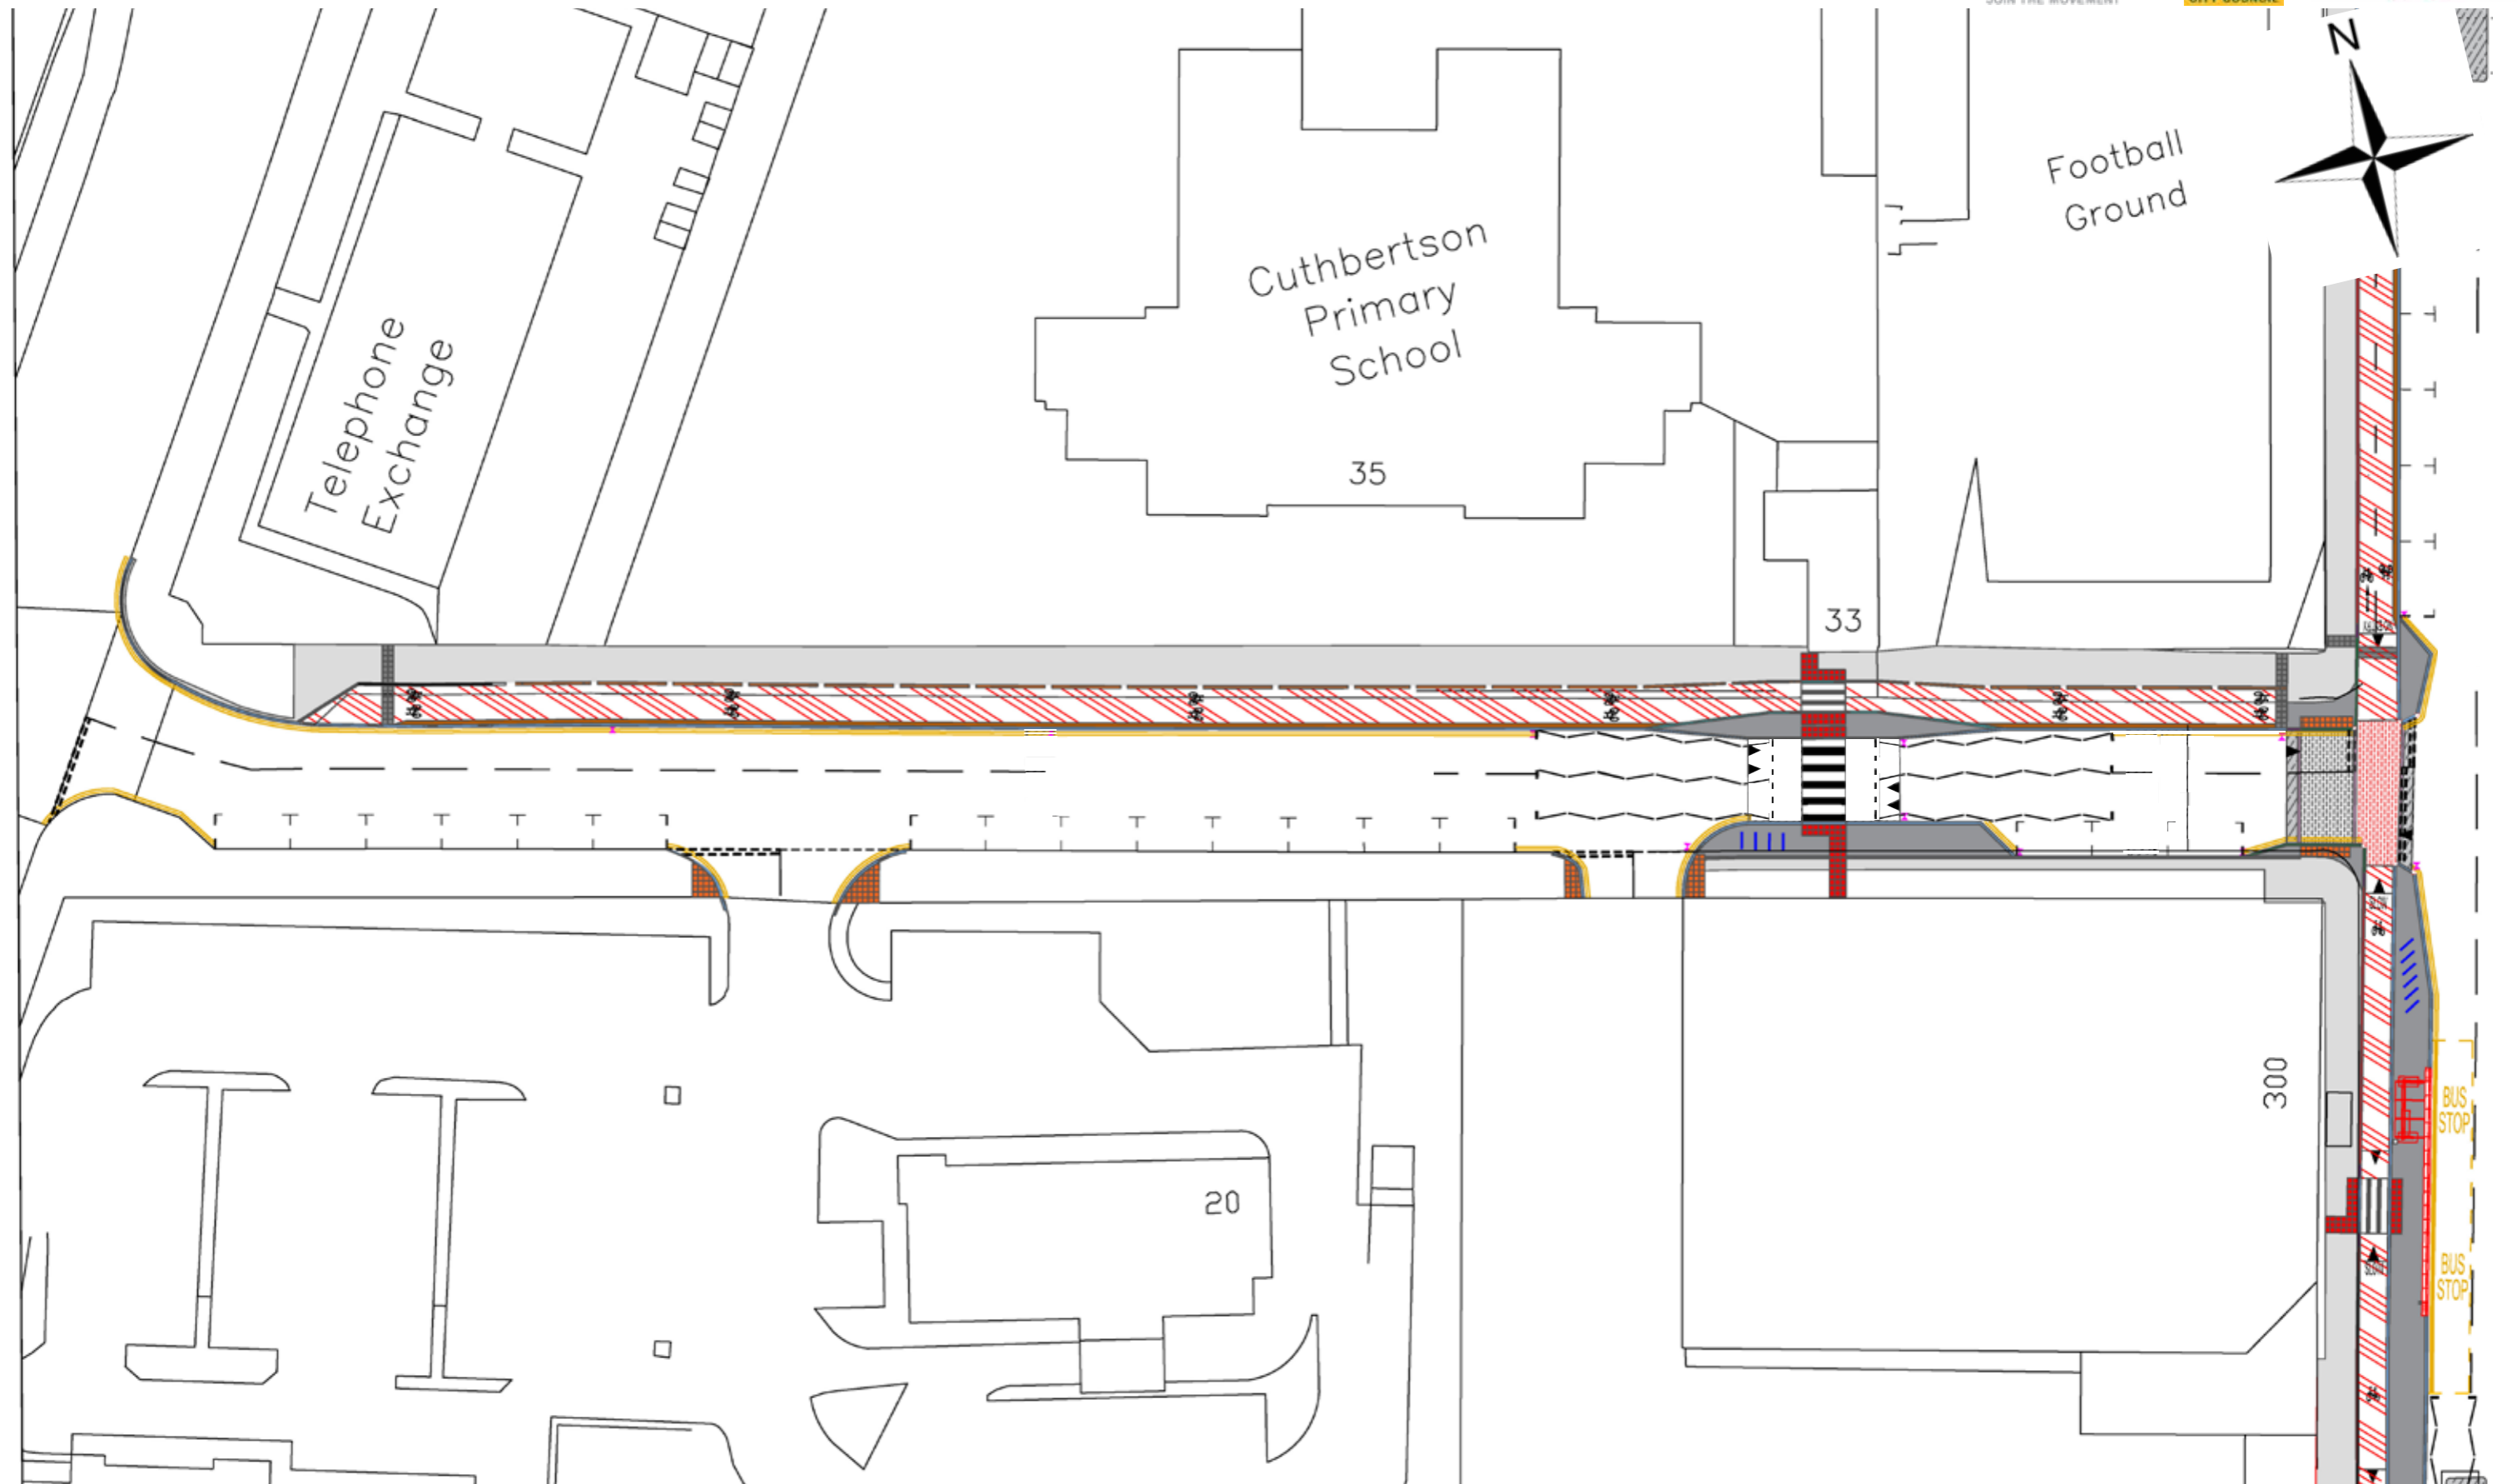
©Crown copyright and database right 2019. OS Licence Number 100023379. You are not permitted to copy, sub-licence or sell any of this data to third parties in any form

Key:

	Pavement Resurfaced		Cycle Lane		Cycle Rack
---	---------------------	---	------------	--	------------

 


Not to scale
Subject to change

South City Way - Victoria Road Plan - 6 of 6



©Crown copyright and database right 2019. OS Licence Number 100023379. You are not permitted to copy, sub-licence or sell any of this data to third parties in any form

Key:

	Pavement Resurfaced		Cycle Lane		Cycle Rack
---	---------------------	---	------------	--	------------

Not to scale
Subject to change