


EDMISTON DRIVE

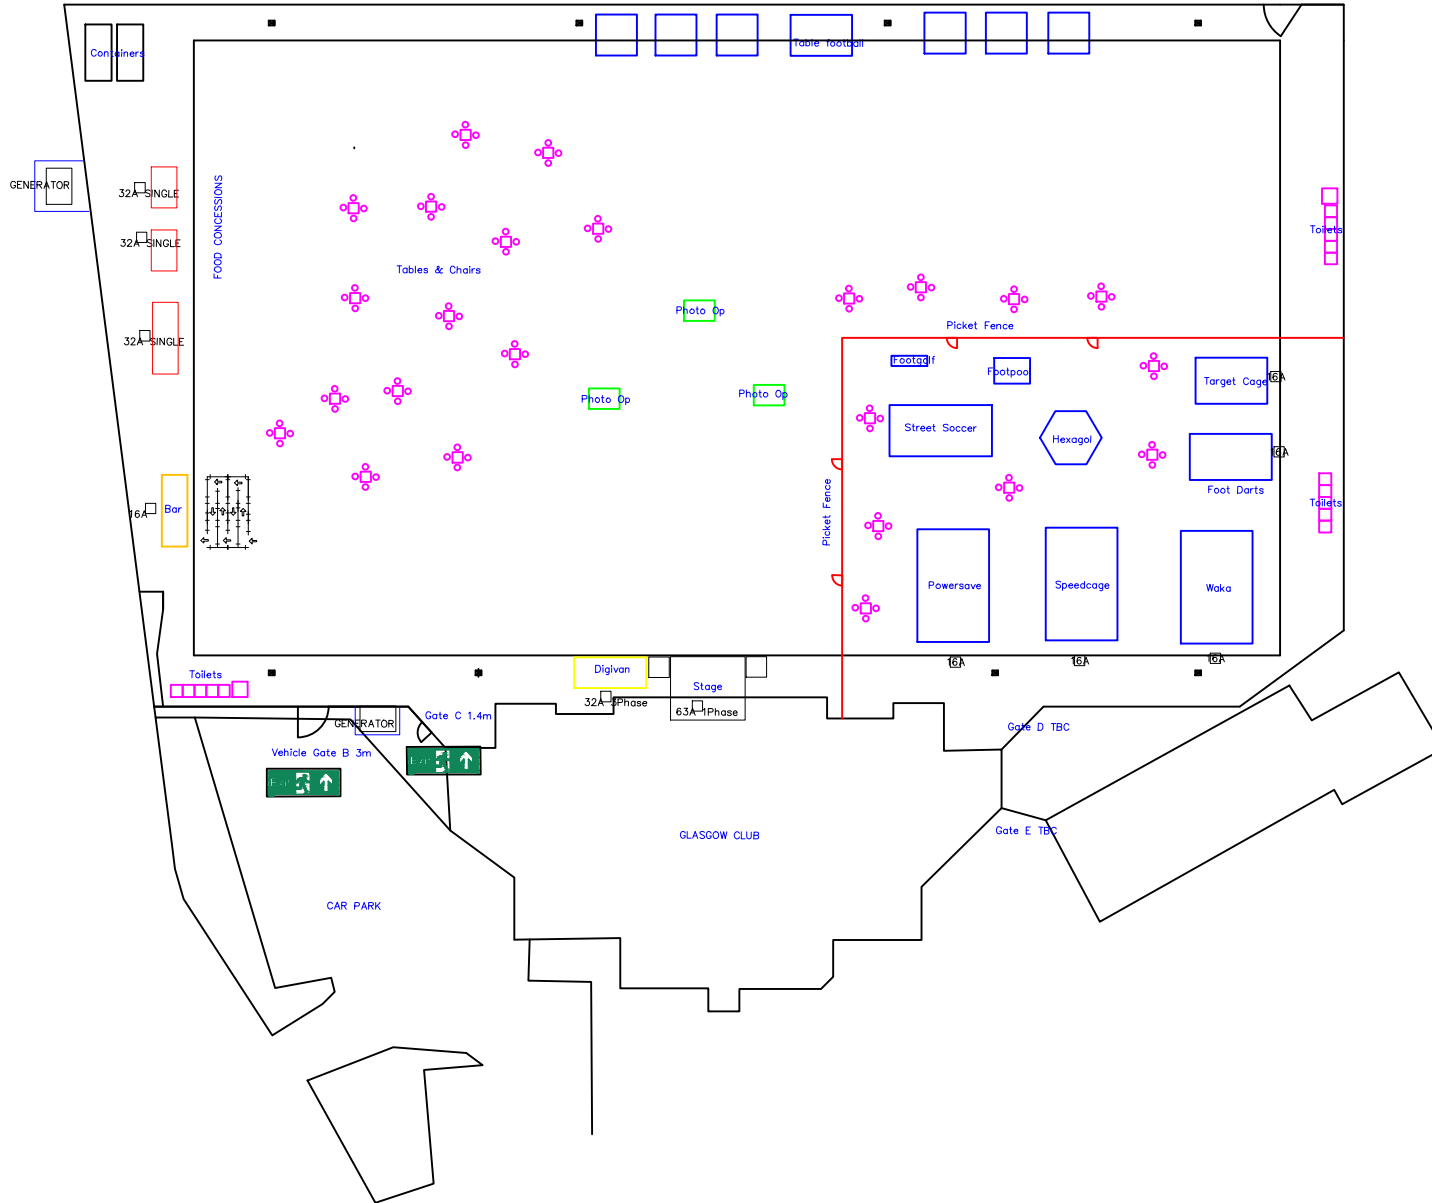

General Notes

Legend

- TOILETS
- ✦ TABLES & CHAIRS
- 

No.	Revision/Issue	Date

DRAWING REF

Project Name and Address  
**RANGERS FC  
 FANZONE  
 IBROX FOOTBALL CENTRE  
 80 HINSELWOOD DRIVE**

Project	SFS LTD/GL	Sheet	V07
Date	23/7/18		
Scale	Do Not Scale		