


U:\PMD FILING\GP-6257 Covid - 19 response task\06 DRAWINGS\01 Preliminary\George Sq\2021\_TROTS-6257-M-000-P-04\_05\_06\_07\_08\_09\_10\_11\_12.dwg

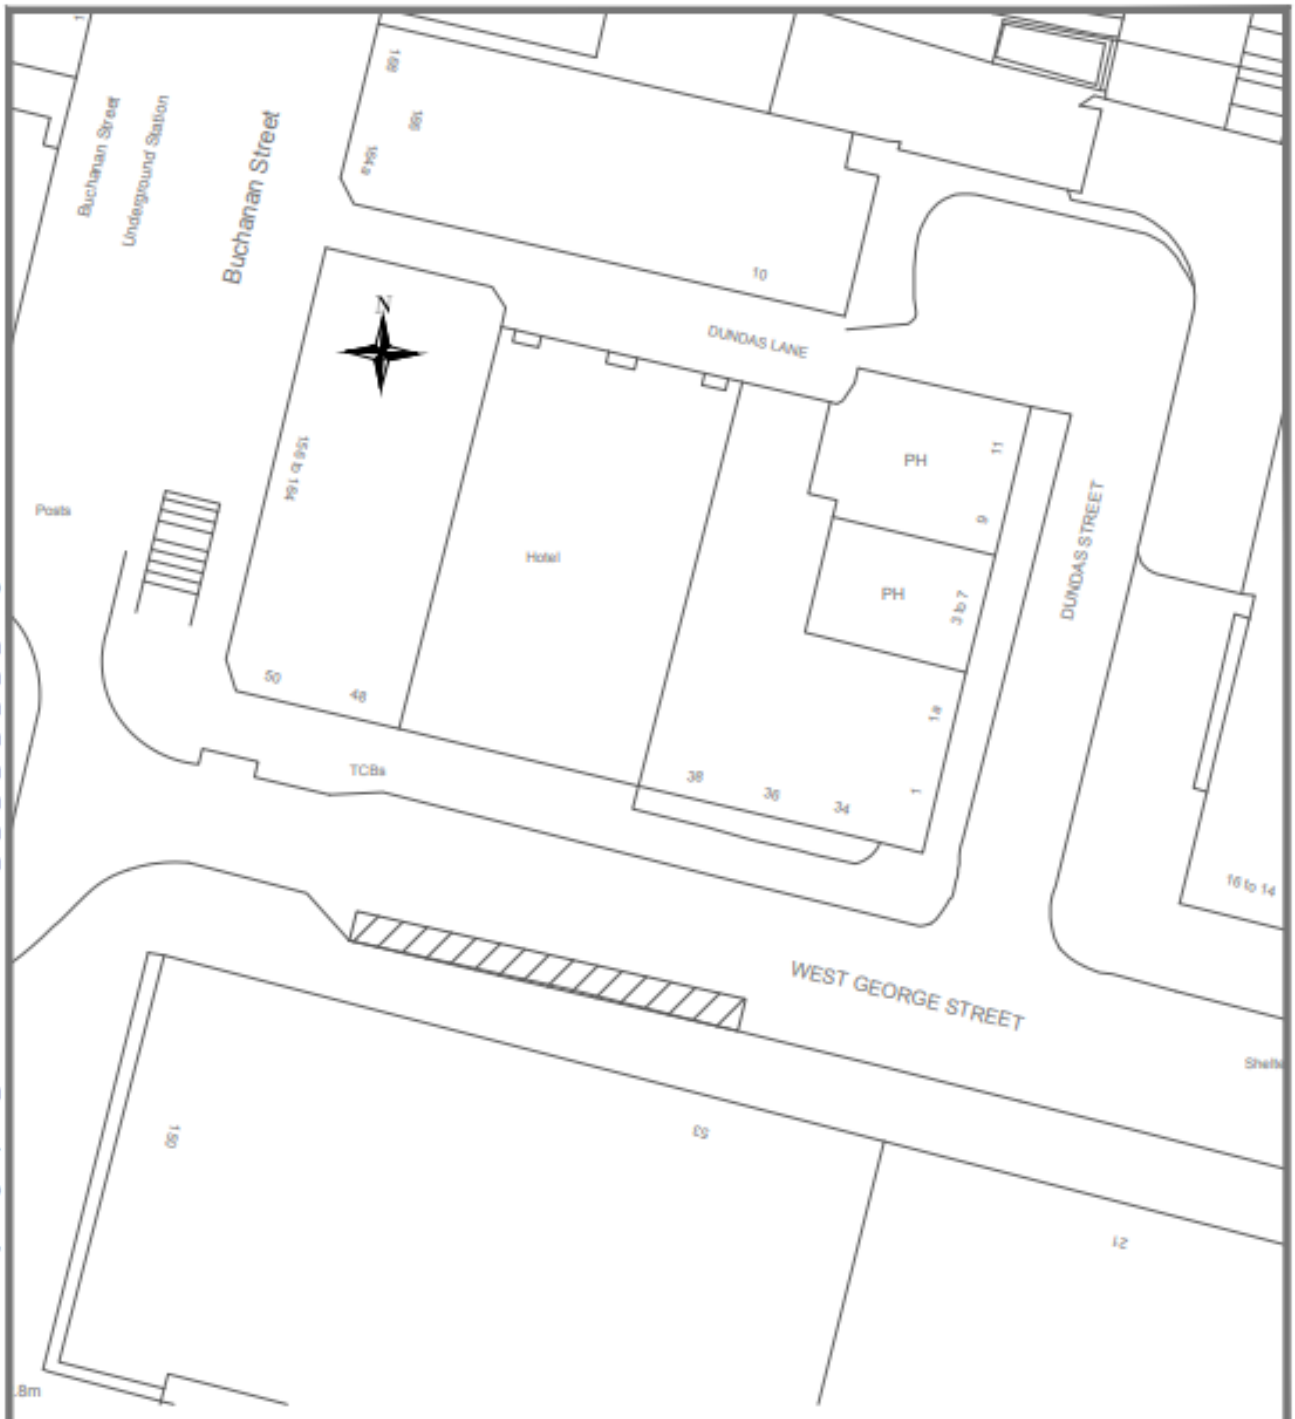

**Legend:**

- Proposed 24 hour taxi stance
- Proposed taxi stance 6pm to 8am
- Taxi stance to be removed

© Crown copyright and database right 2021. OS Licence Number 100023379.  
 You are not permitted to copy, sub-licence or sell any of this data to third parties in any form.

**West George Street  
 Taxi Stance Amendment**

Design Office:  
 Exchange House, 231 George Street, Glasgow, G1 1RX

<b>Glasgow City Council</b>		 <b>Glasgow CITY COUNCIL</b>
Executive Director of Neighbourhoods, Regeneration and Sustainability : <b>George Gillespie BEng (Hons) CEng MICE</b>		
Drawing No: <b>Ts-5272-M-000-P-05</b>		
Prepared by : <b>G Dewar</b>	Date : <b>Nov 2021</b>	Original Size 210*297 (A4)
Checked by : <b>T McKee</b>	Scale : <b>1 : 500</b>	