


Notes:
1. All dimensions are in millimetres and all levels are in metres, unless otherwise noted.



LEGEND

- Cycle track
- Footway
- Safe area
- Footway Extension Build Out
- Granite Setts
- Bus Lane
- Raised Table
- Soft Landscaping

DRAFT

Rev:	Date:	Revisions	Checked Date:	Appvd Date:
Scale :	1:200 at A1	Date :	June 2017	
Prepared by :	CJP	Checked by :	JD	
Traced by :		Approved by :	SCM	
Acting Executive Director of Land and Environmental Services: George Gillespie BEng (Hons) CEng MICE				
Design Office: Exchange House, 231 George Street, G1 1RX				
South City Way General Arrangement				
Drawing No: A104035_011_006				
Rev:				
File No:				
Drawing Status	Prelim.	Tender	Contract	Record

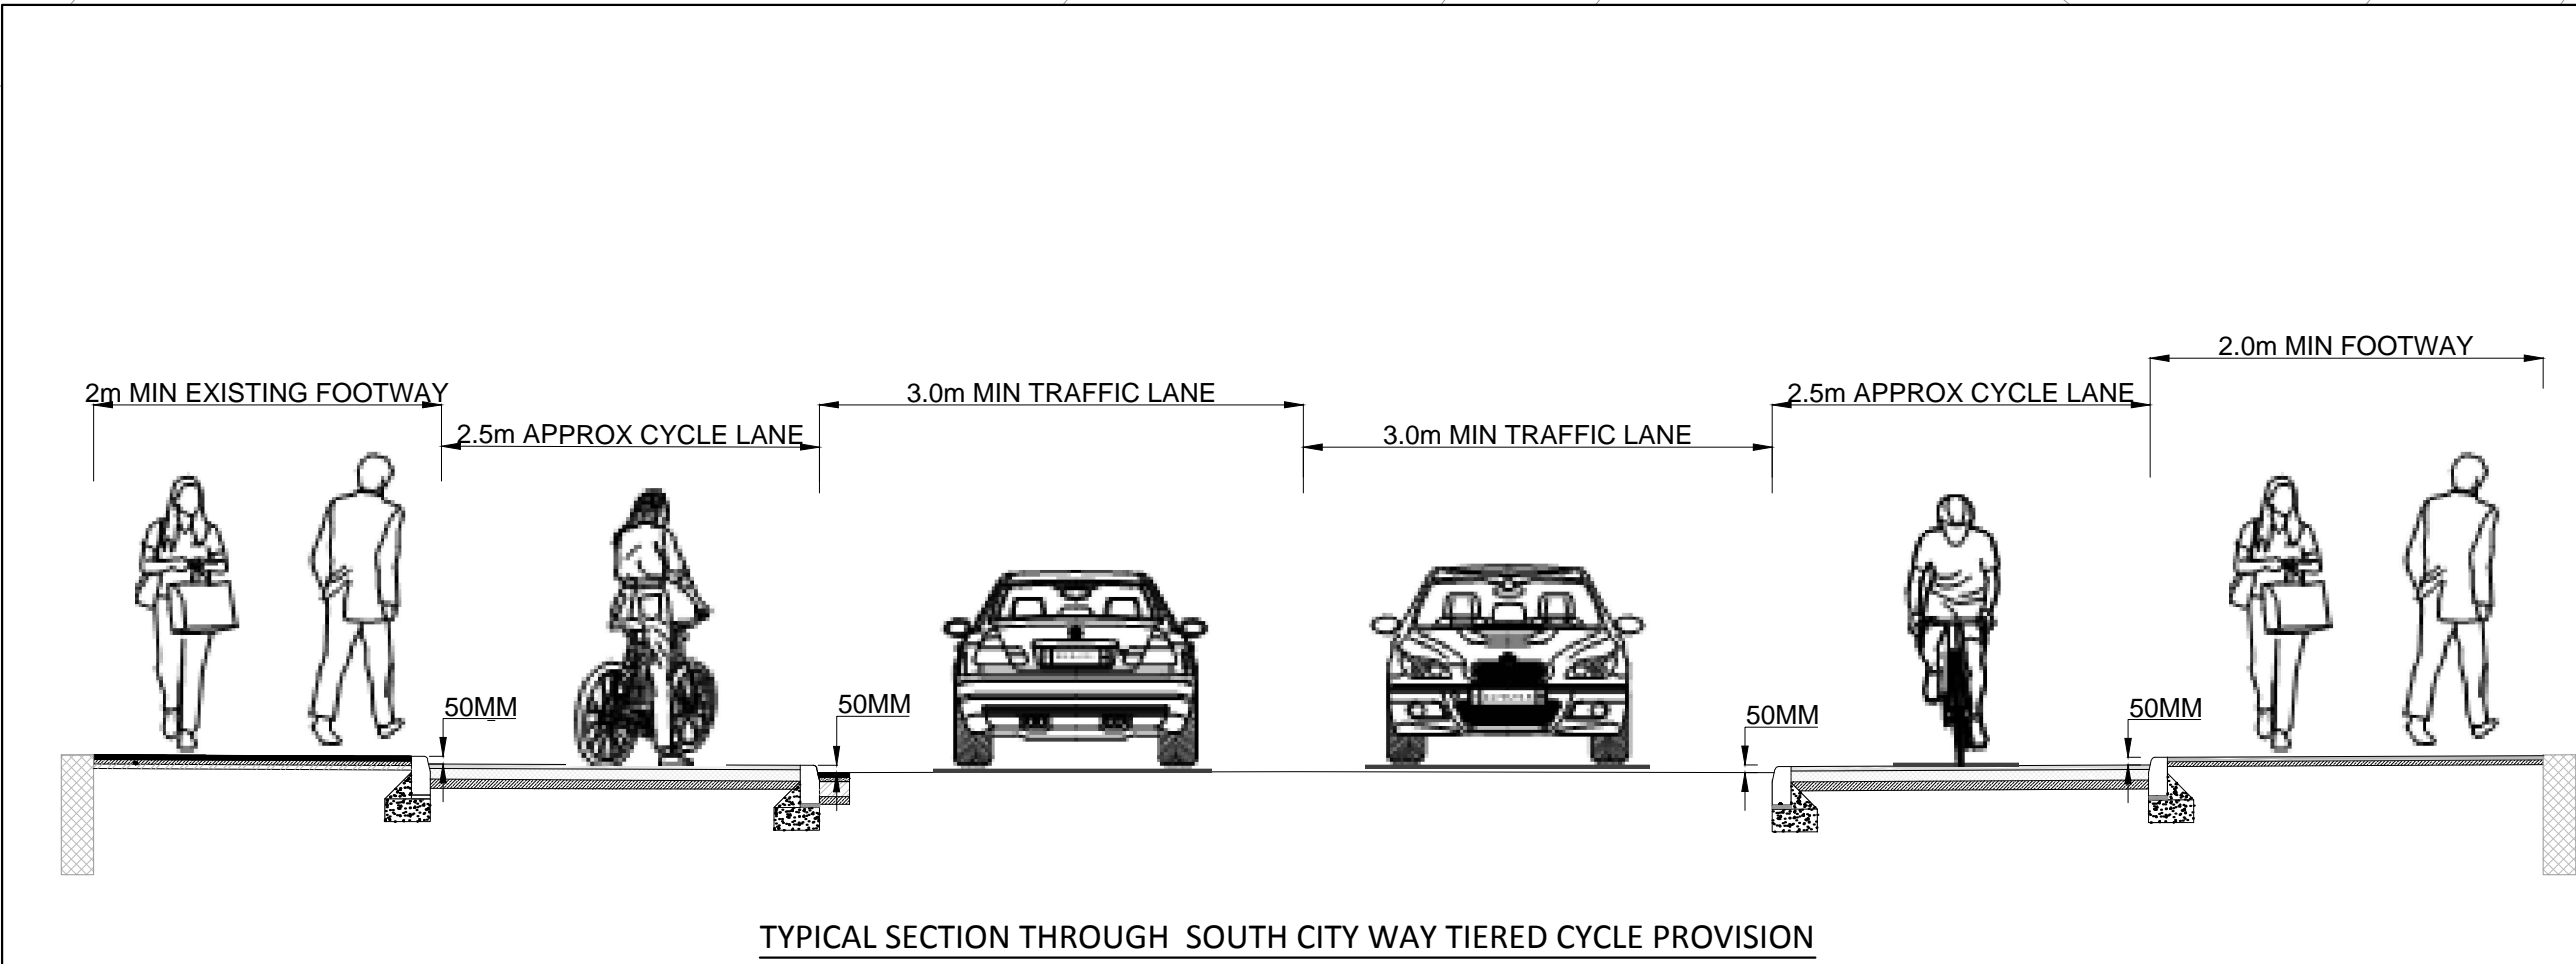

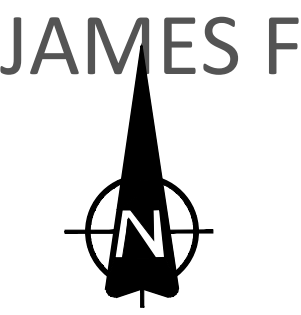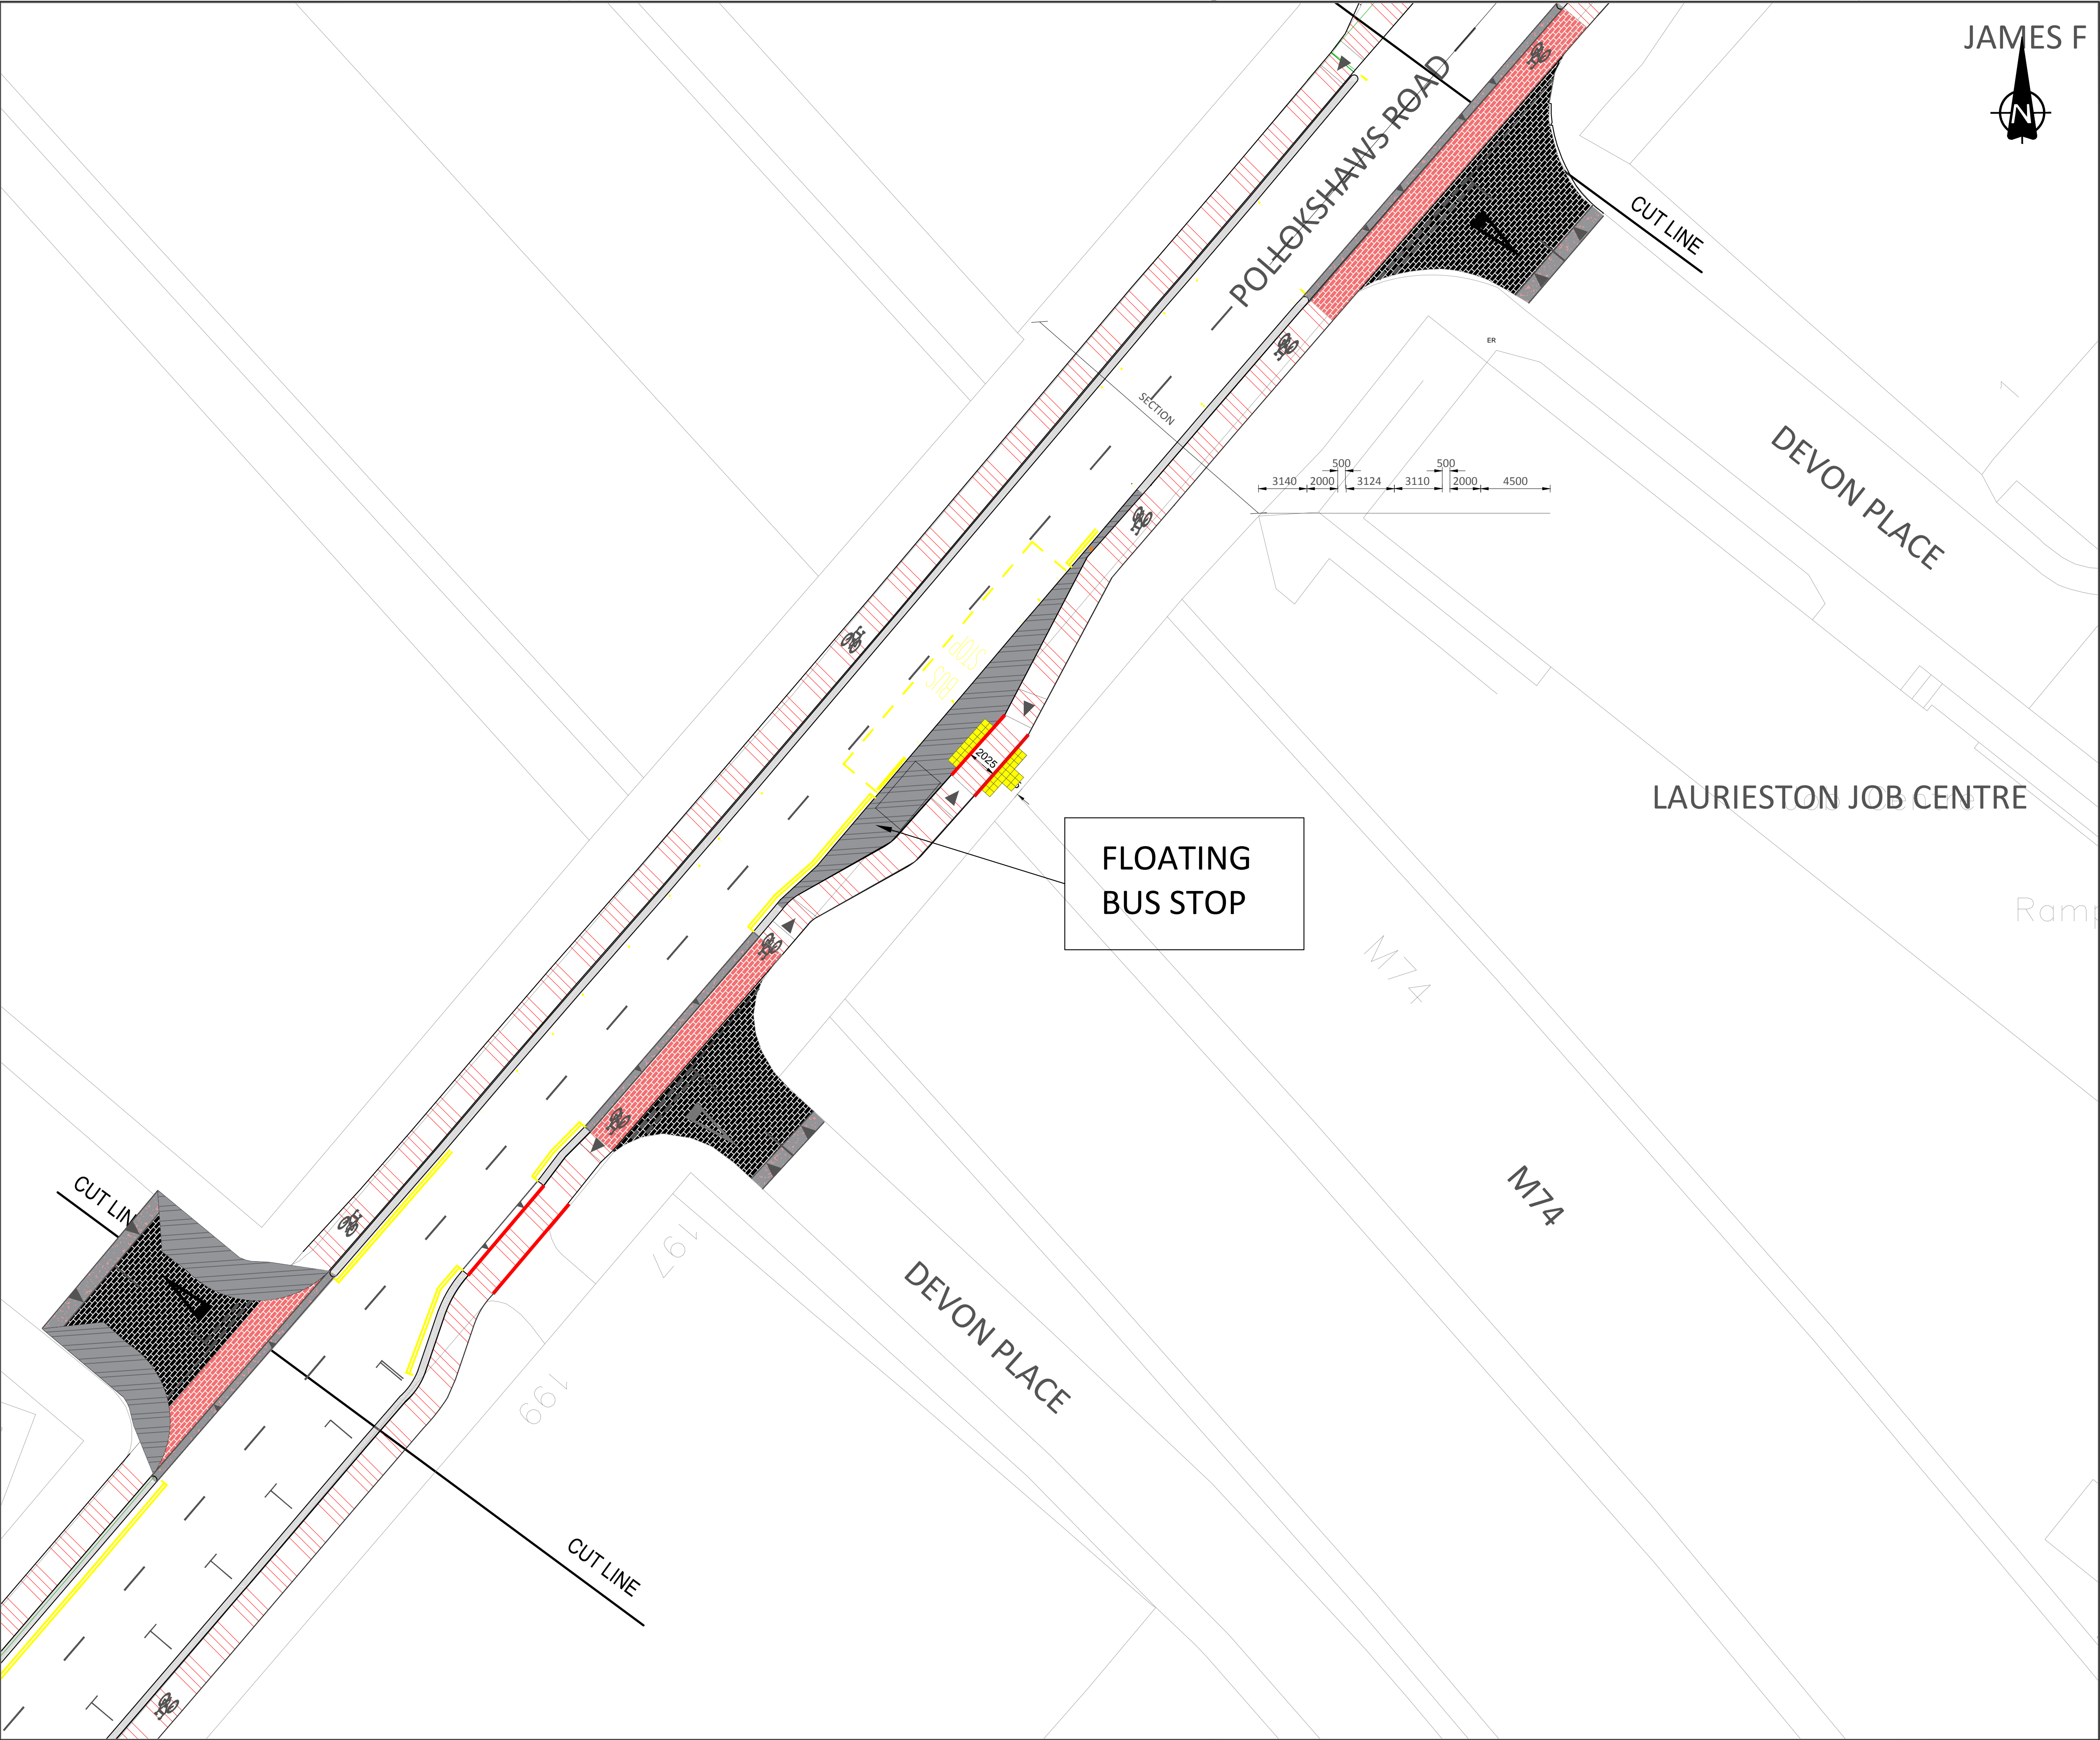

Notes:
1. All dimensions are in millimetres and all levels are in metres, unless otherwise noted.


LEGEND

- Cycle track
- Footway
- Safe area
- Footway Extension Build Out
- Granite Setts
- Bus Lane
- Raised Table
- Soft Landscaping

FLOATING
BUS STOP

DRAFT

Rev:	Date:	Revisions	Checked Date:	Appvd Date:	
Scale :	1:200 at A1	Date :	June 2017		
Prepared by :	CJP	Checked by :	JD		
Traced by :		Approved by :	SCM		
Acting Executive Director of Land and Environmental Services: George Gillespie BEng (Hons) CEng MICE					
Design Office: Exchange House, 231 George Street, G1 1RX					
South City Way General Arrangement					
Drawing No: A104035_011_007					
Rev:					
File No:					
Drawing Status	Prelim.	Tender	Contract	Record	

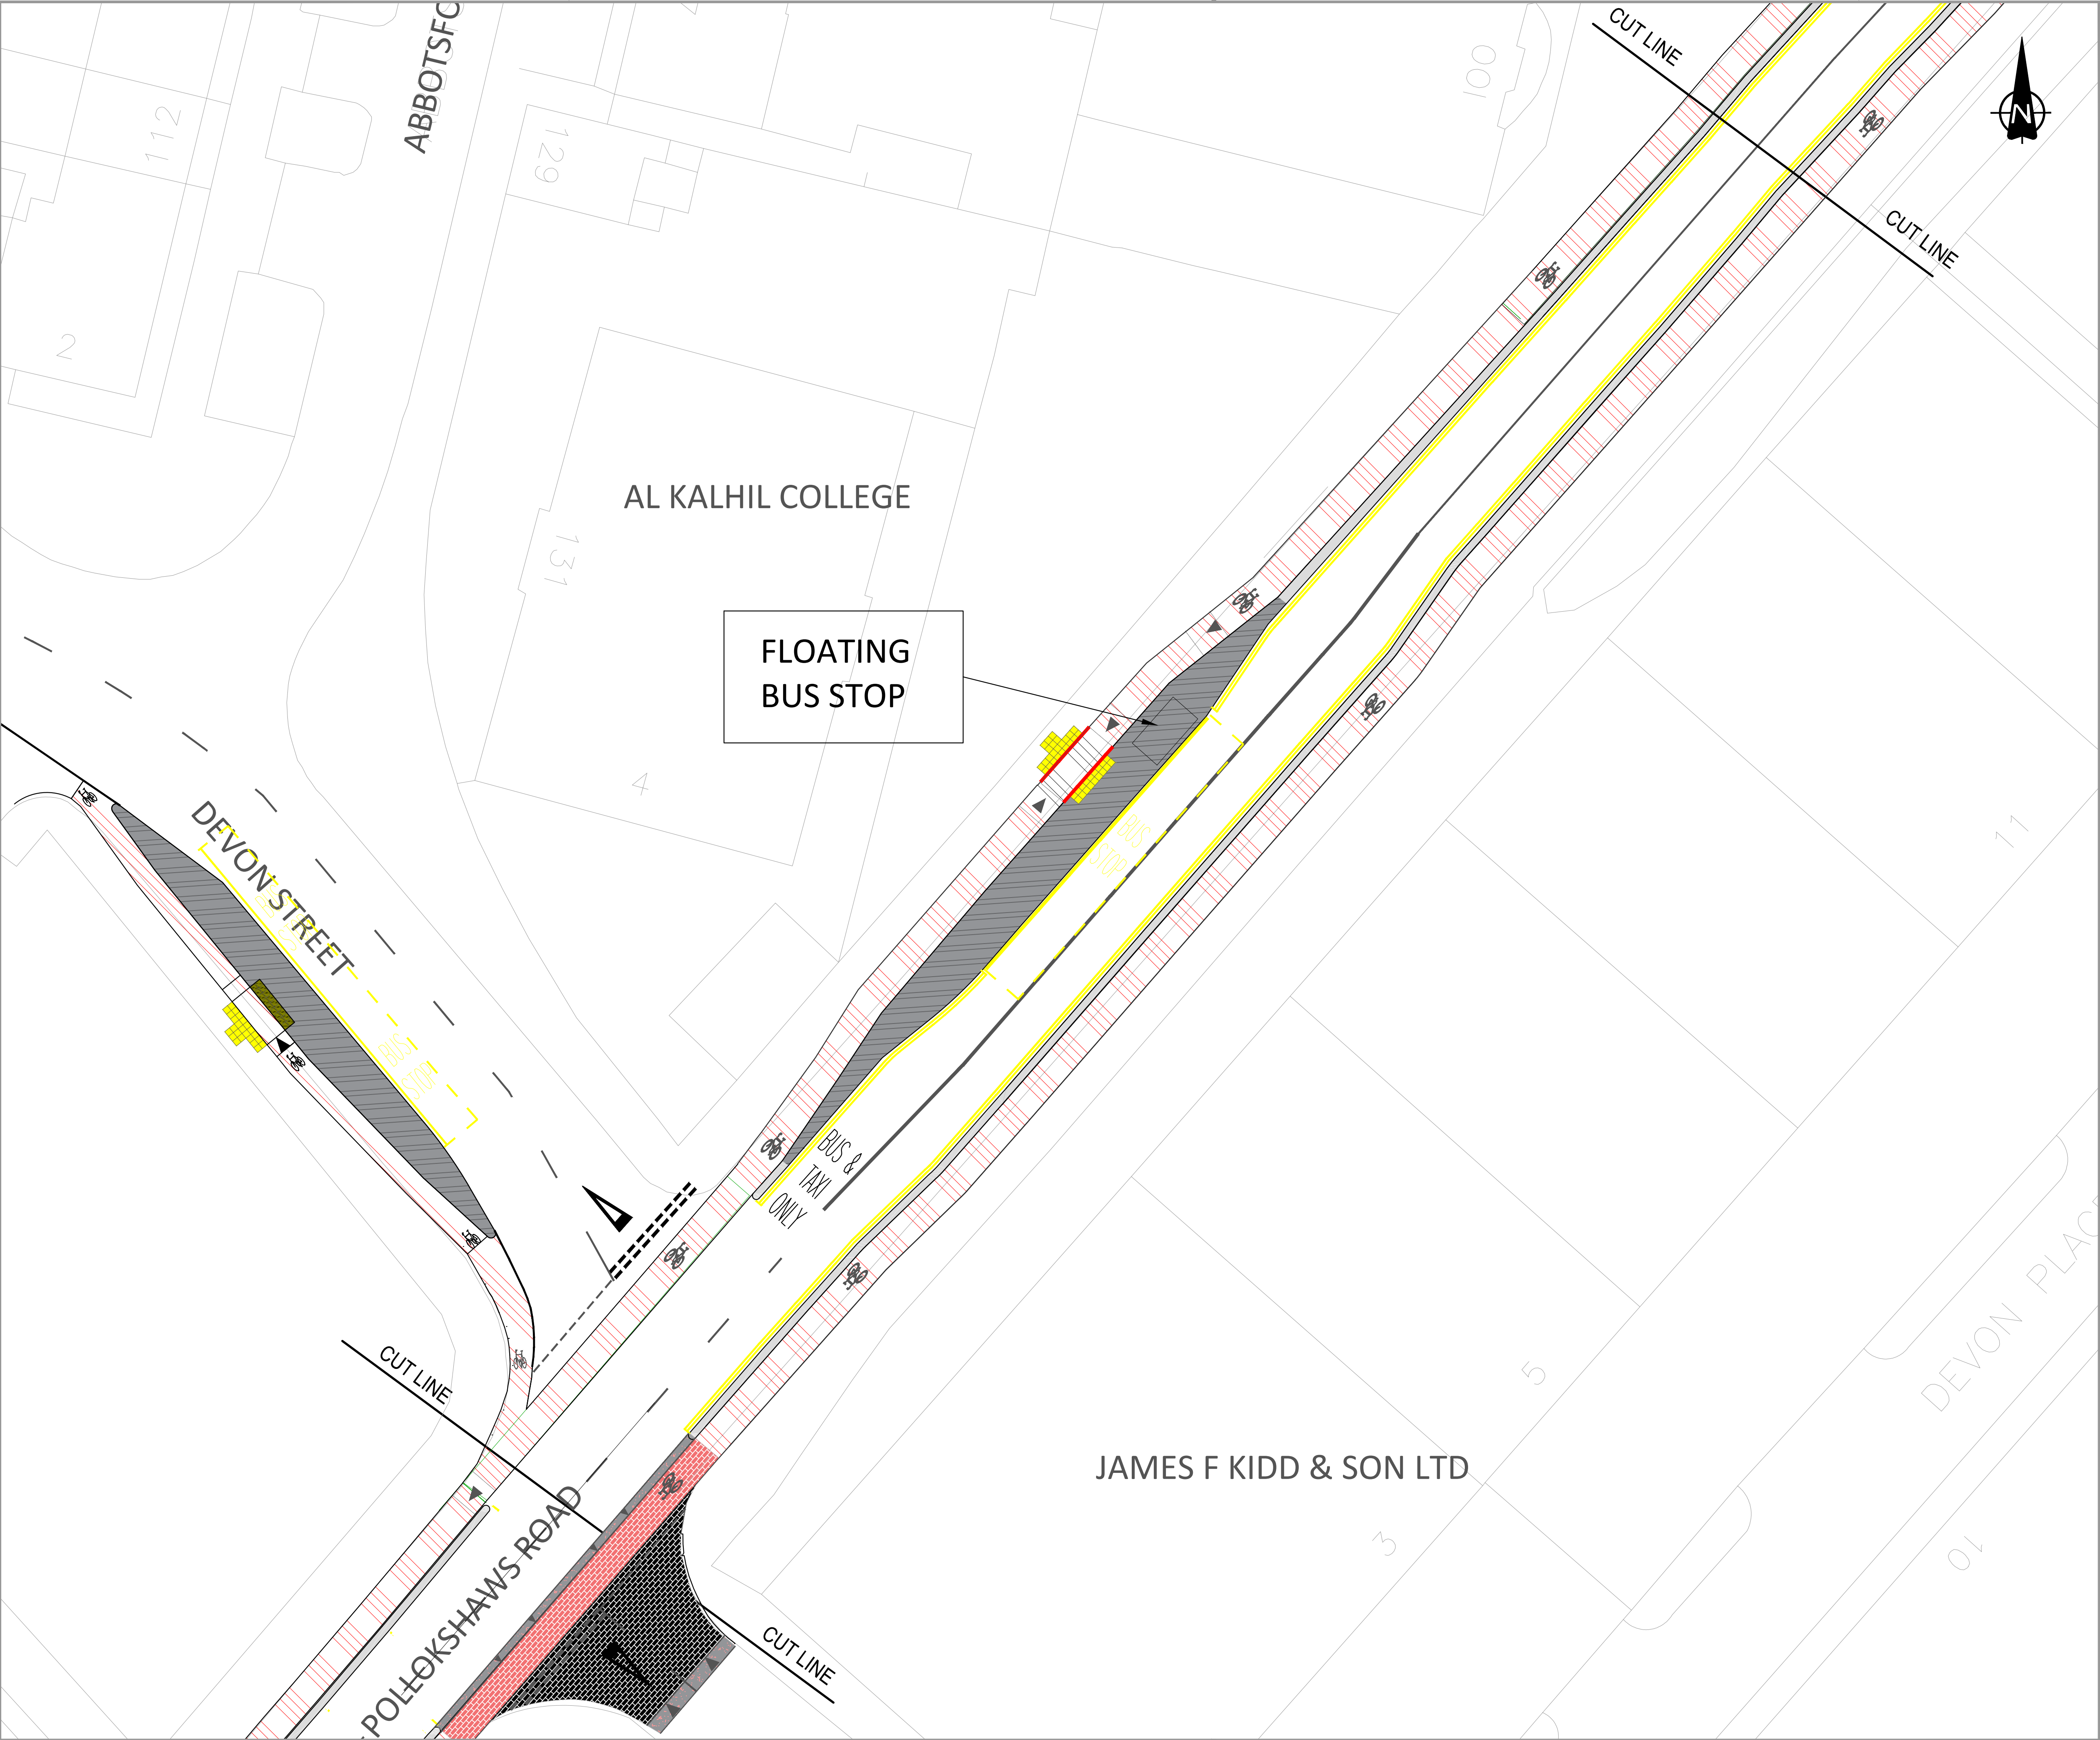

Notes:

1. All dimensions are in millimetres and all levels are in metres, unless otherwise noted.


LEGEND

- Cycle track
- Footway
- Safe area
- Footway Extension Build Out
- Granite Setts
- Bus Lane
- Raised Table
- Soft Landscaping

DRAFT

Rev:	Date:	Revisions	Checked Date:	Appvd Date:
Scale : 1:200 at A1		Date : June 2017		
Prepared by : CJP		Checked by : JD		
Traced by :		Approved by : SCM		
Acting Executive Director of Land and Environmental Services: George Gillespie BEng (Hons) CEng MICE				
Design Office: Exchange House, 231 George Street, G1 1RX				
South City Way General Arrangement				
Drawing No: A104035_011_008				
Rev:				
File No:				
Drawing Status Prelim. Tender Contract Record				

JAMES F KIDD & SON LTD

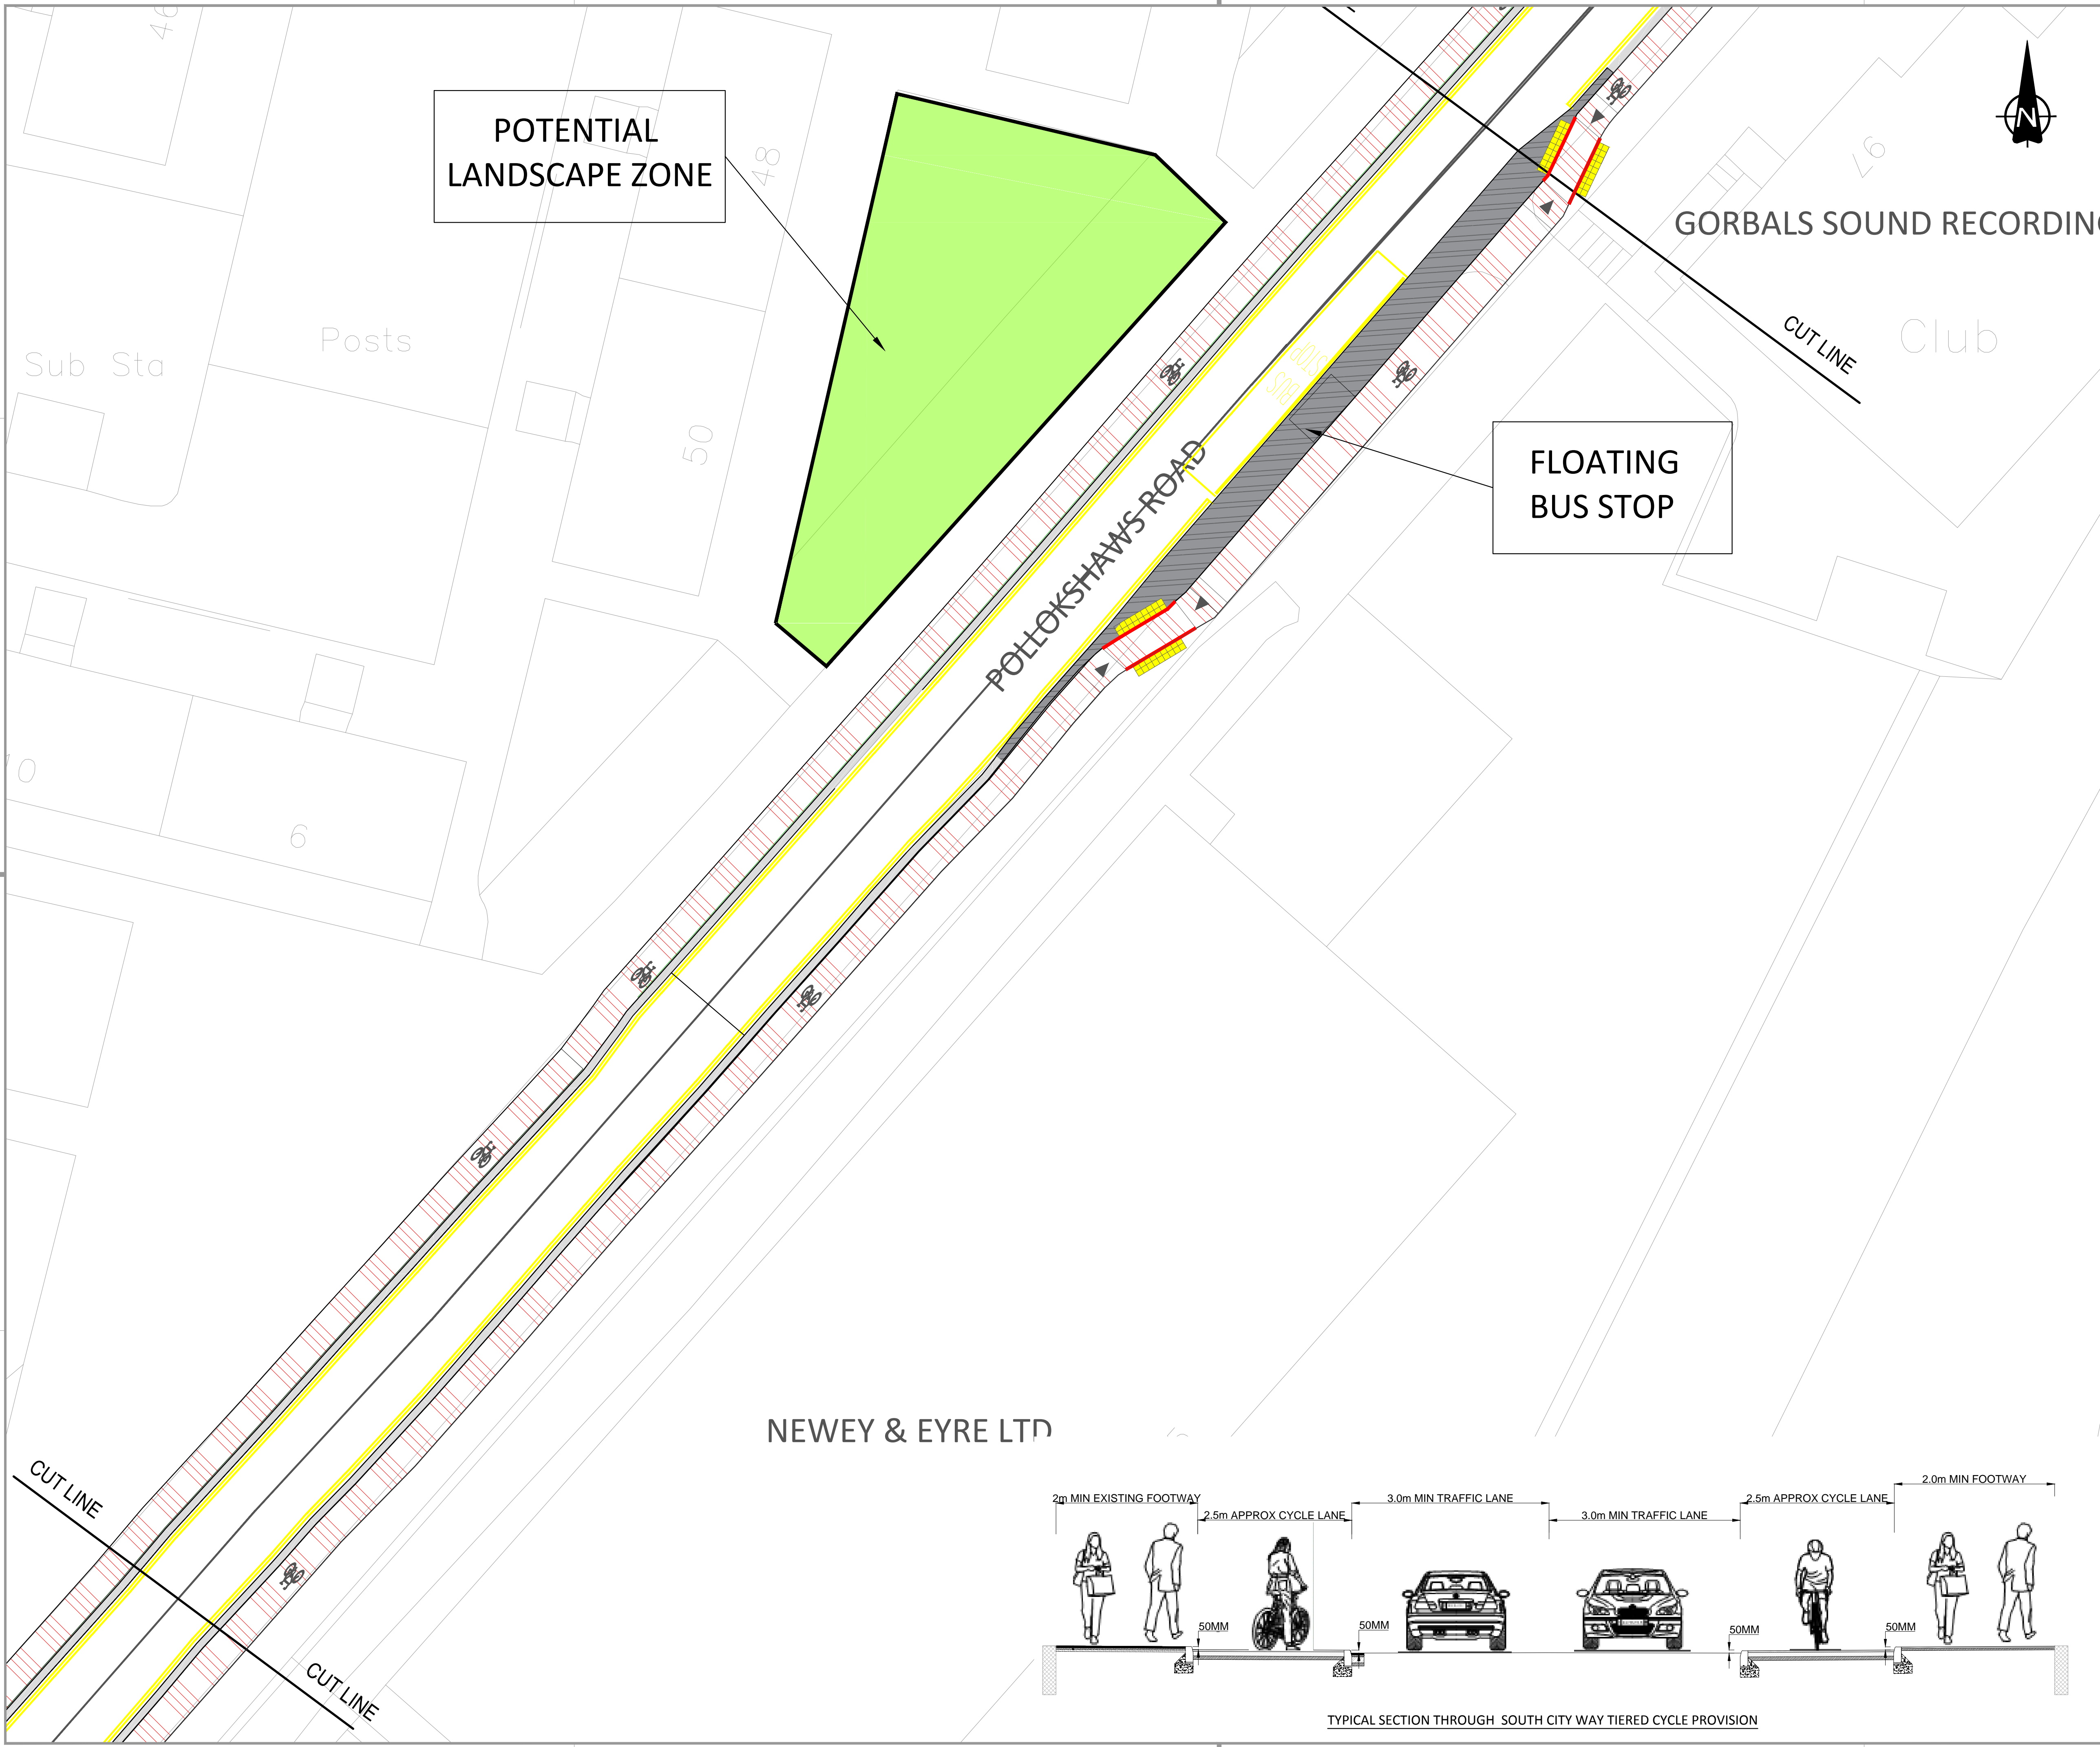

Notes:

1. All dimensions are in millimetres and all levels are in metres, unless otherwise noted.

LEGEND

- Cycle track
- Footway
- Safe area
- Footway Extension Build Out
- Granite Setts
- Bus Lane
- Raised Table
- Soft Landscaping

DRAFT

Rev	Date	Revisions	Checked Date	Appvd Date

Scale : 1:200 at A1 Date : June 2017

Prepared by : CJP Checked by : JD

Traced by : Approved by : SCM


Acting Executive Director of Land and Environmental Services:
George Gillespie BEng (Hons) CEng MICE


Design Office:
Exchange House, 231 George Street, G1 1RX

South City Way
General Arrangement

Drawing No: **A104035_011_009**

Rev: File No: Drawing Status: [Prelim] [Tender] [Contract] [Record]

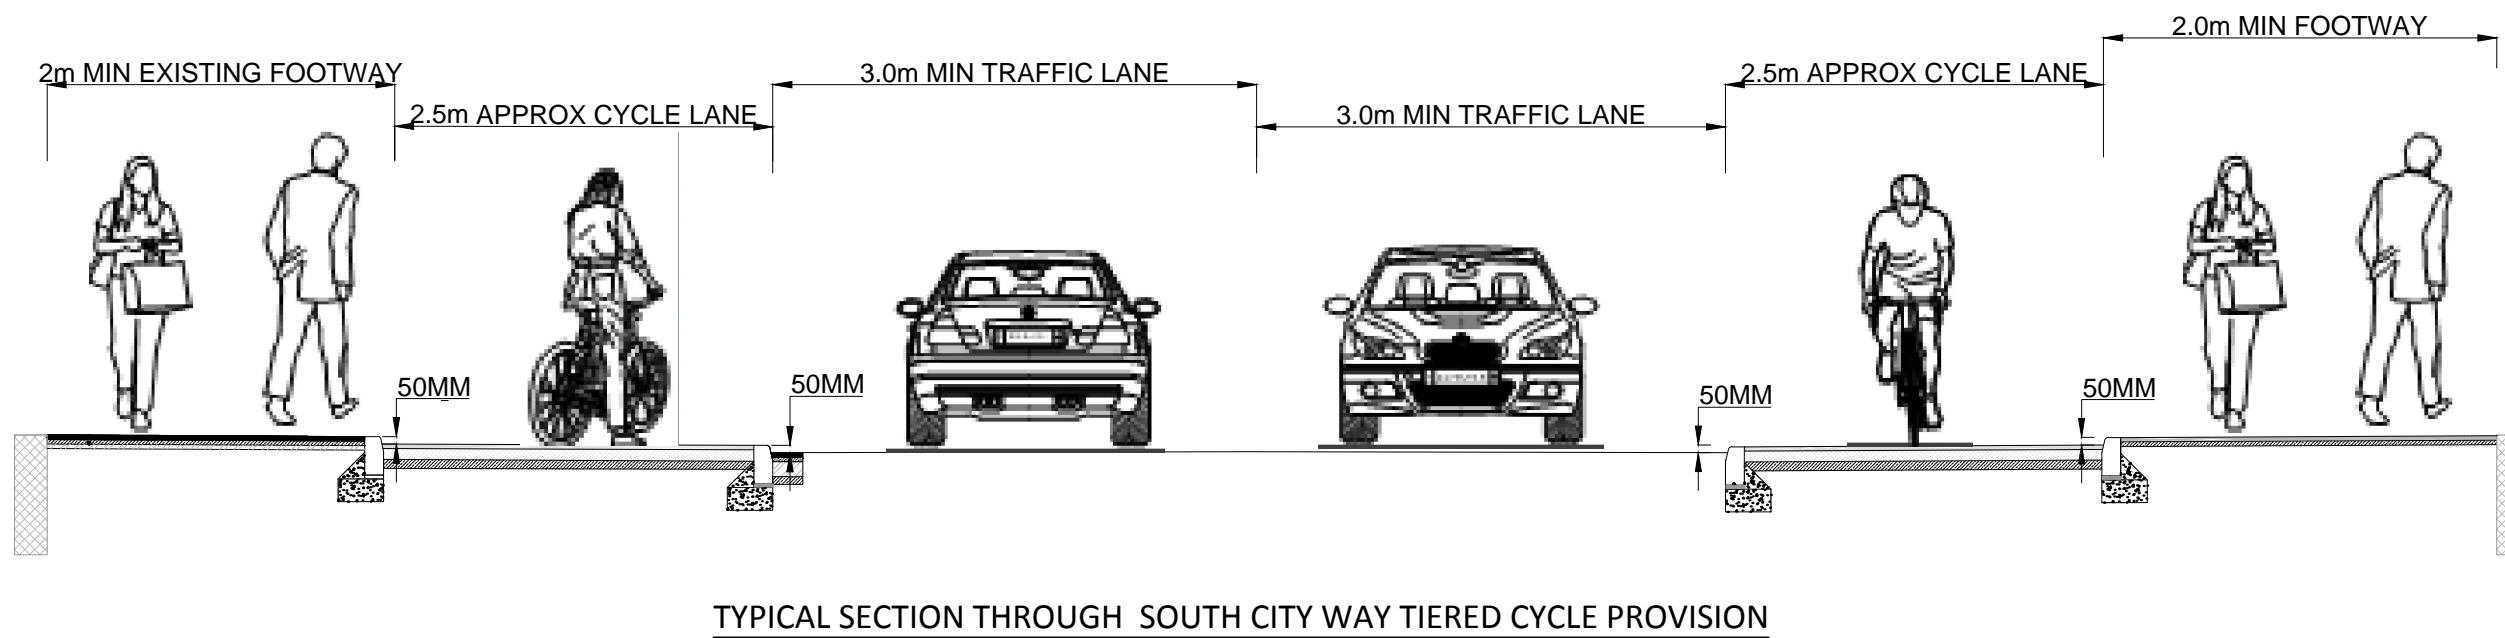

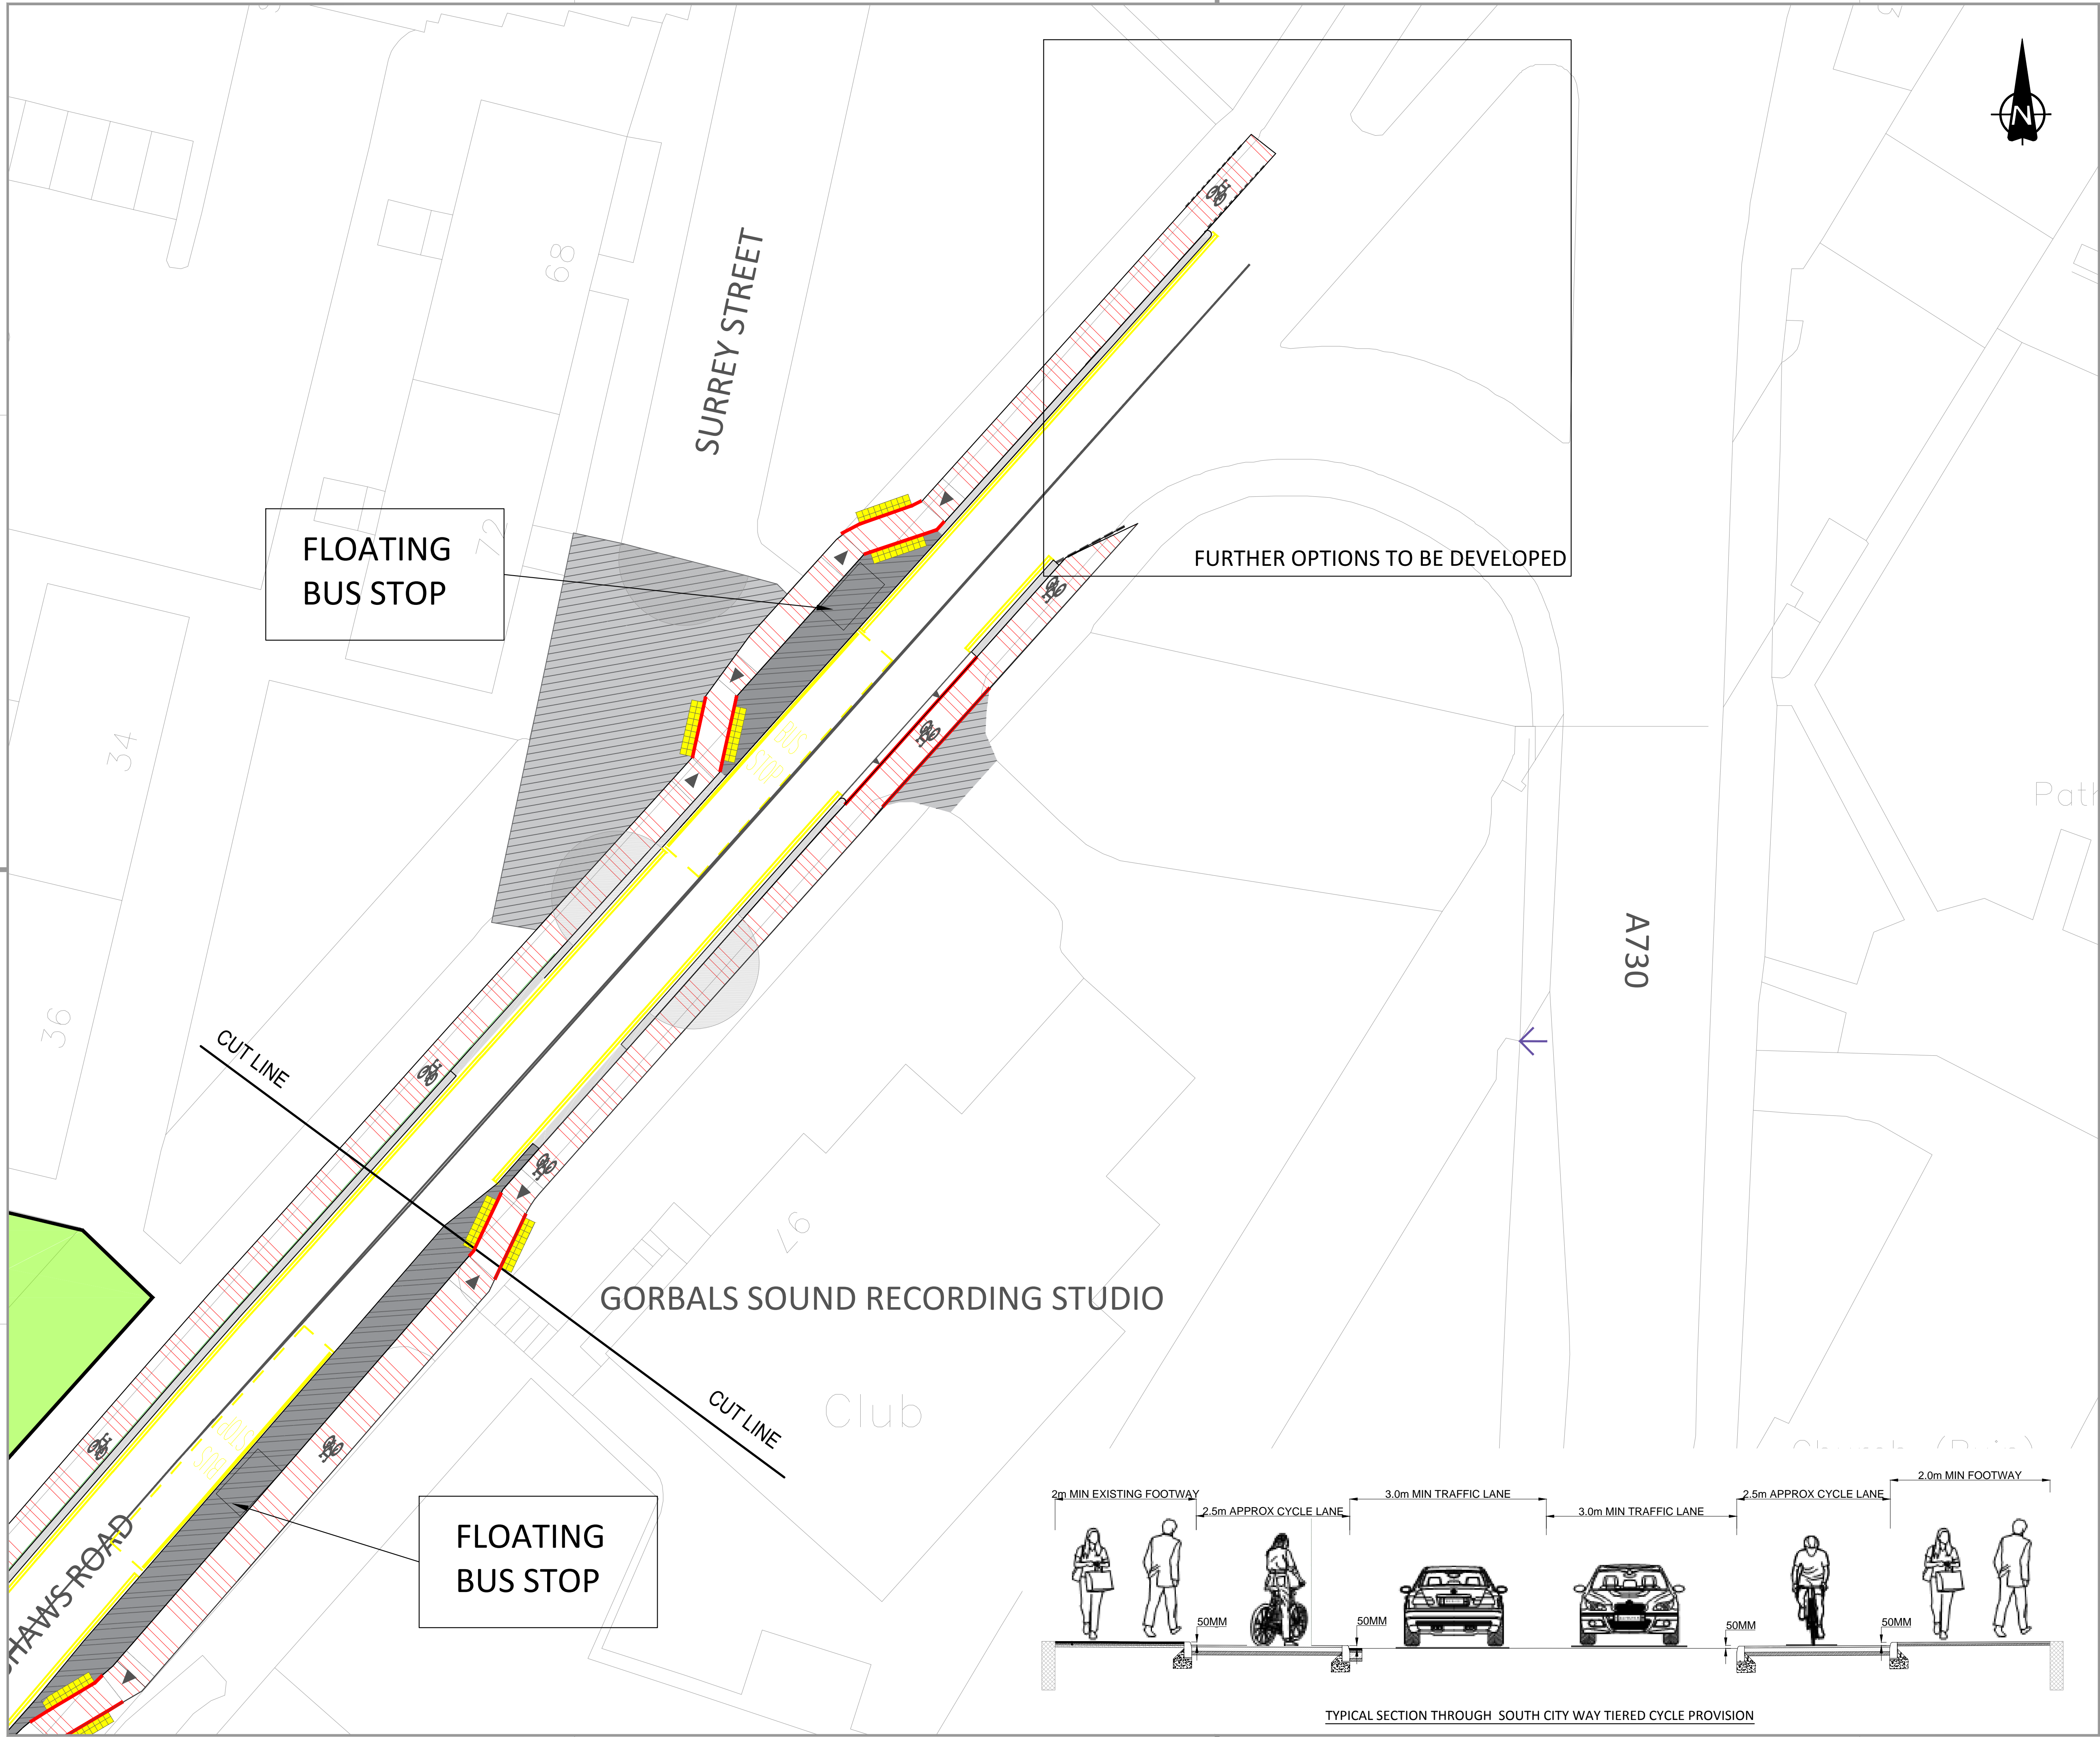

Notes:
1. All dimensions are in millimetres and all levels are in metres, unless otherwise noted.

LEGEND

- Cycle track
- Footway
- Safe area
- Footway Extension Build Out
- Granite Setts
- Bus Lane
- Raised Table
- Soft Landscaping

DRAFT

Rev	Date	Revisions	Checked Date	Appvd Date

Scale : 1:200 at A1 Date : June 2017

Prepared by : CJP Checked by : JD

Traced by : Approved by : SCM

Acting Executive Director of Land and Environmental Services:
George Gillespie BEng (Hons) CEng MICE

Design Office:
Exchange House, 231 George Street, G1 1RX

South City Way
General Arrangement

Drawing No: A104035_011_010

Rev:									
File No:									
Drawing Status	Prelim.	Tender	Contract	Record					

GLASGOW CITY COUNCIL

