


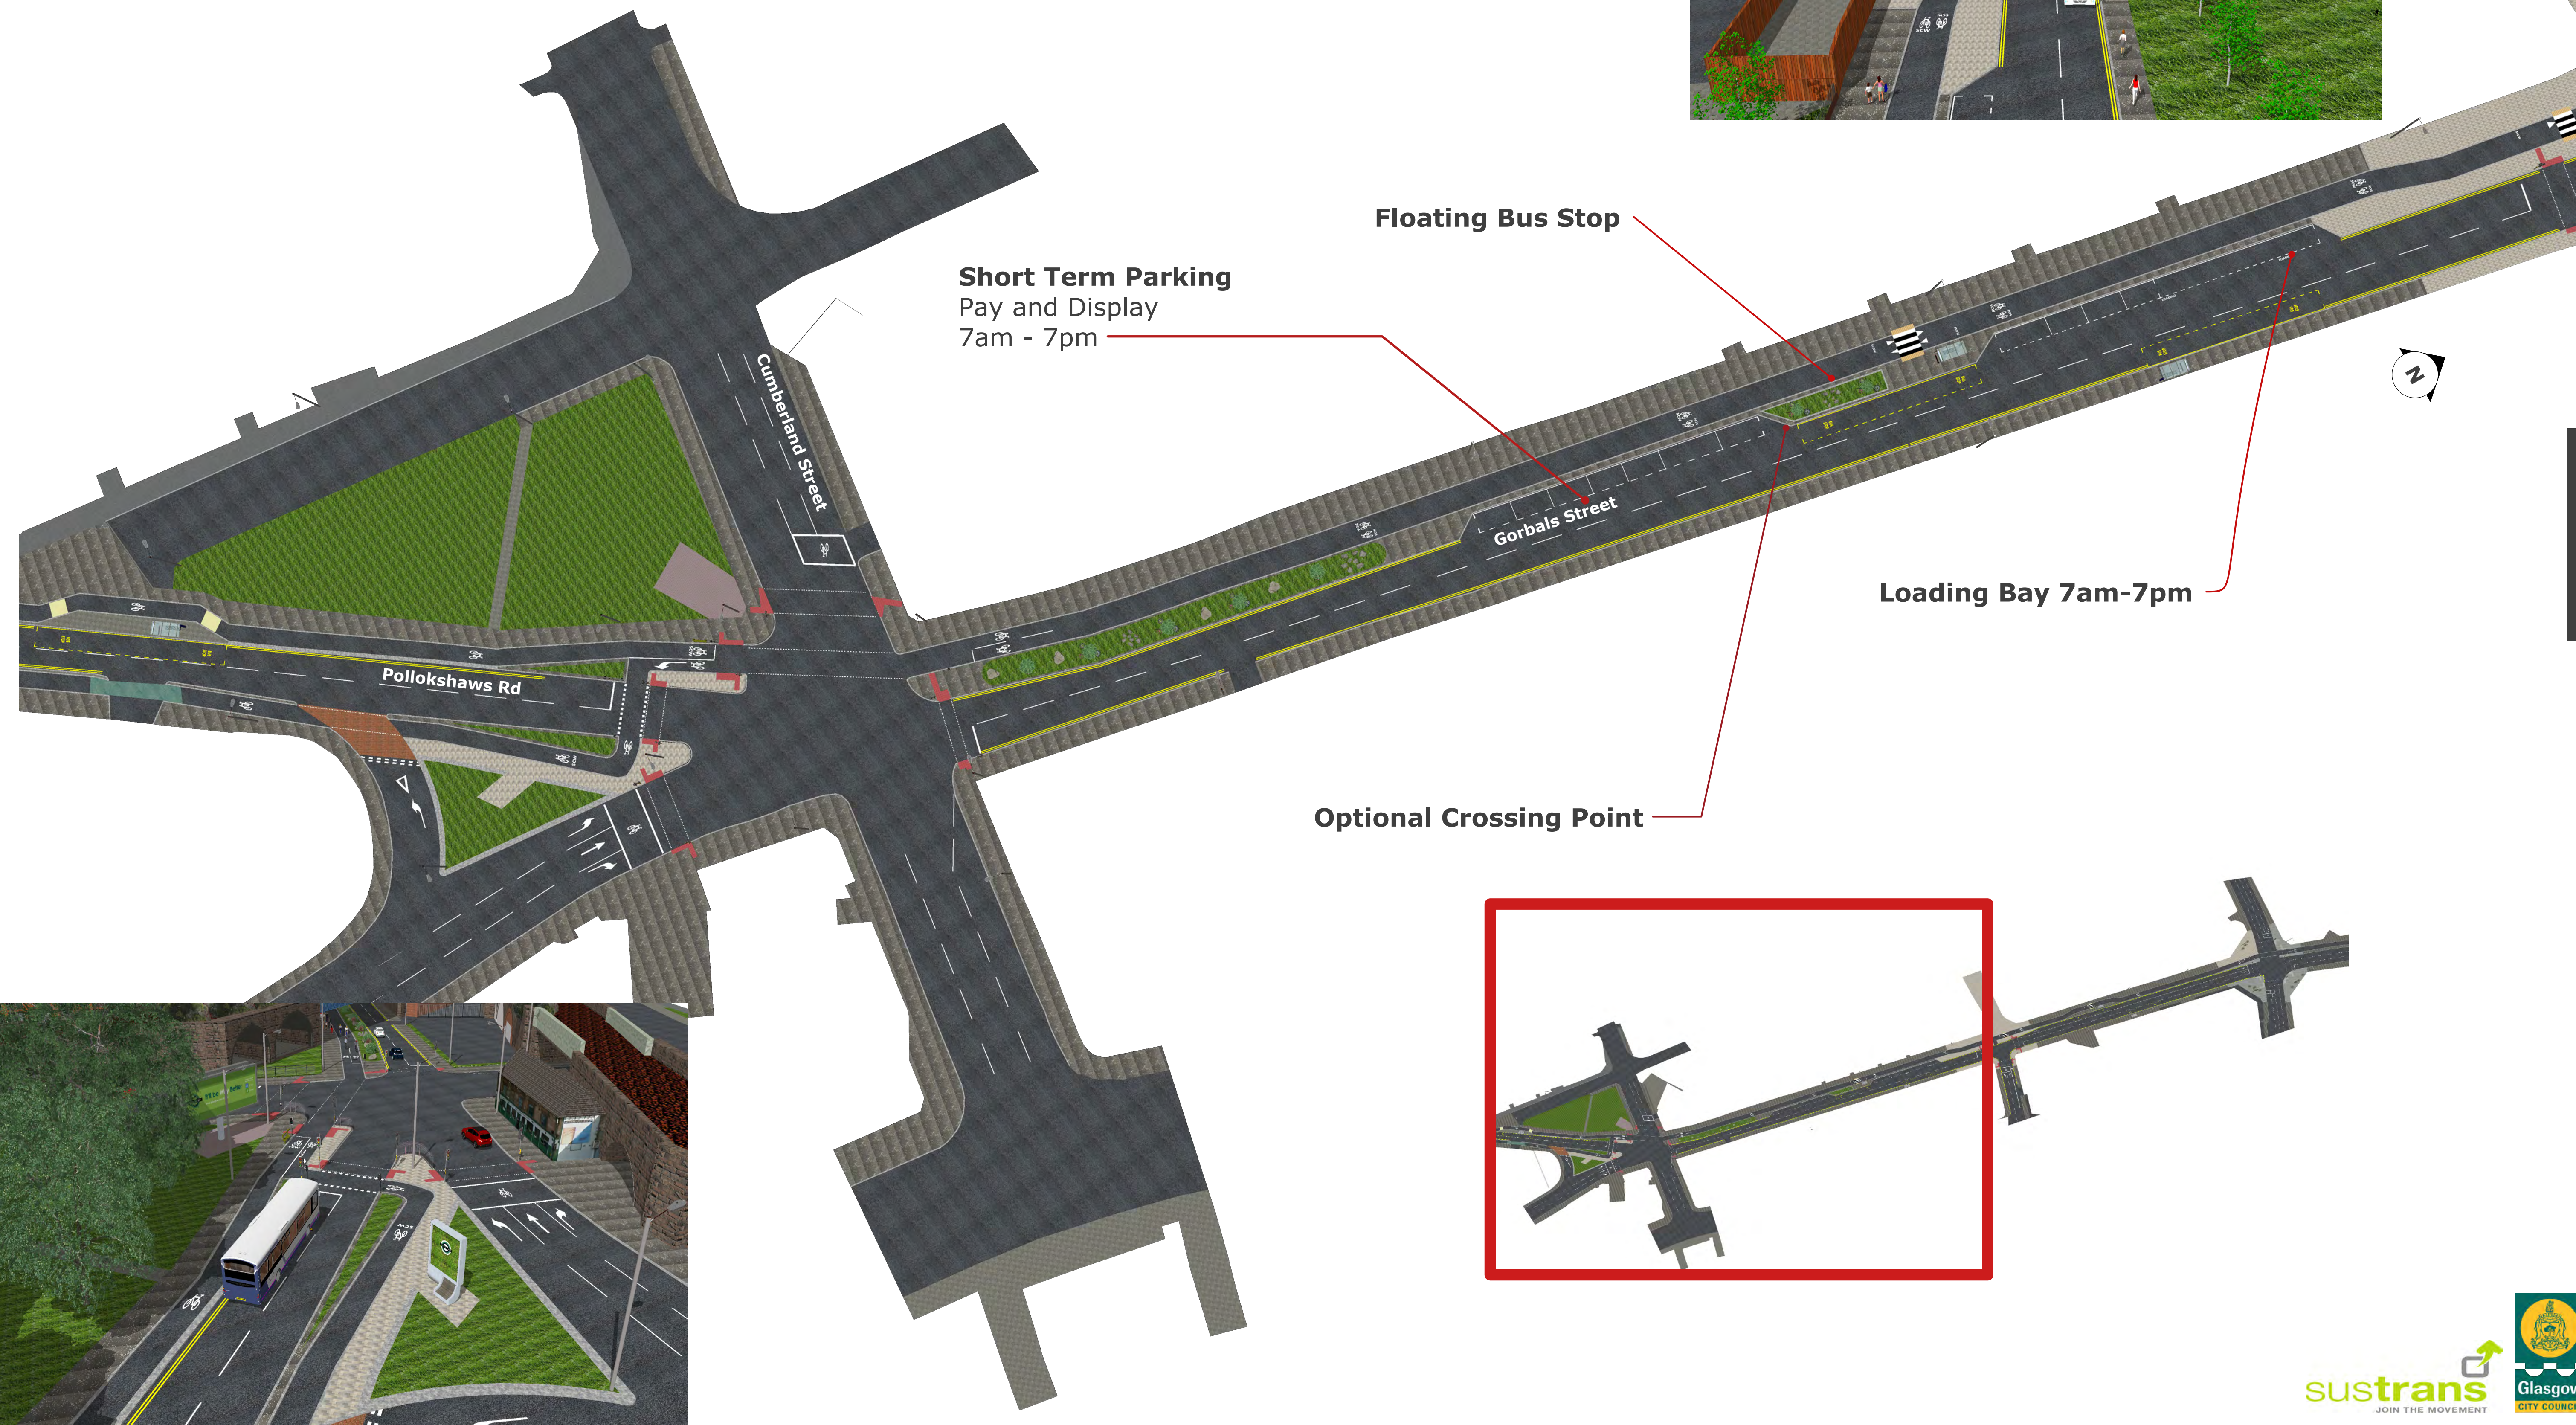


SOUTH CITY WAY Option 1






Option 1

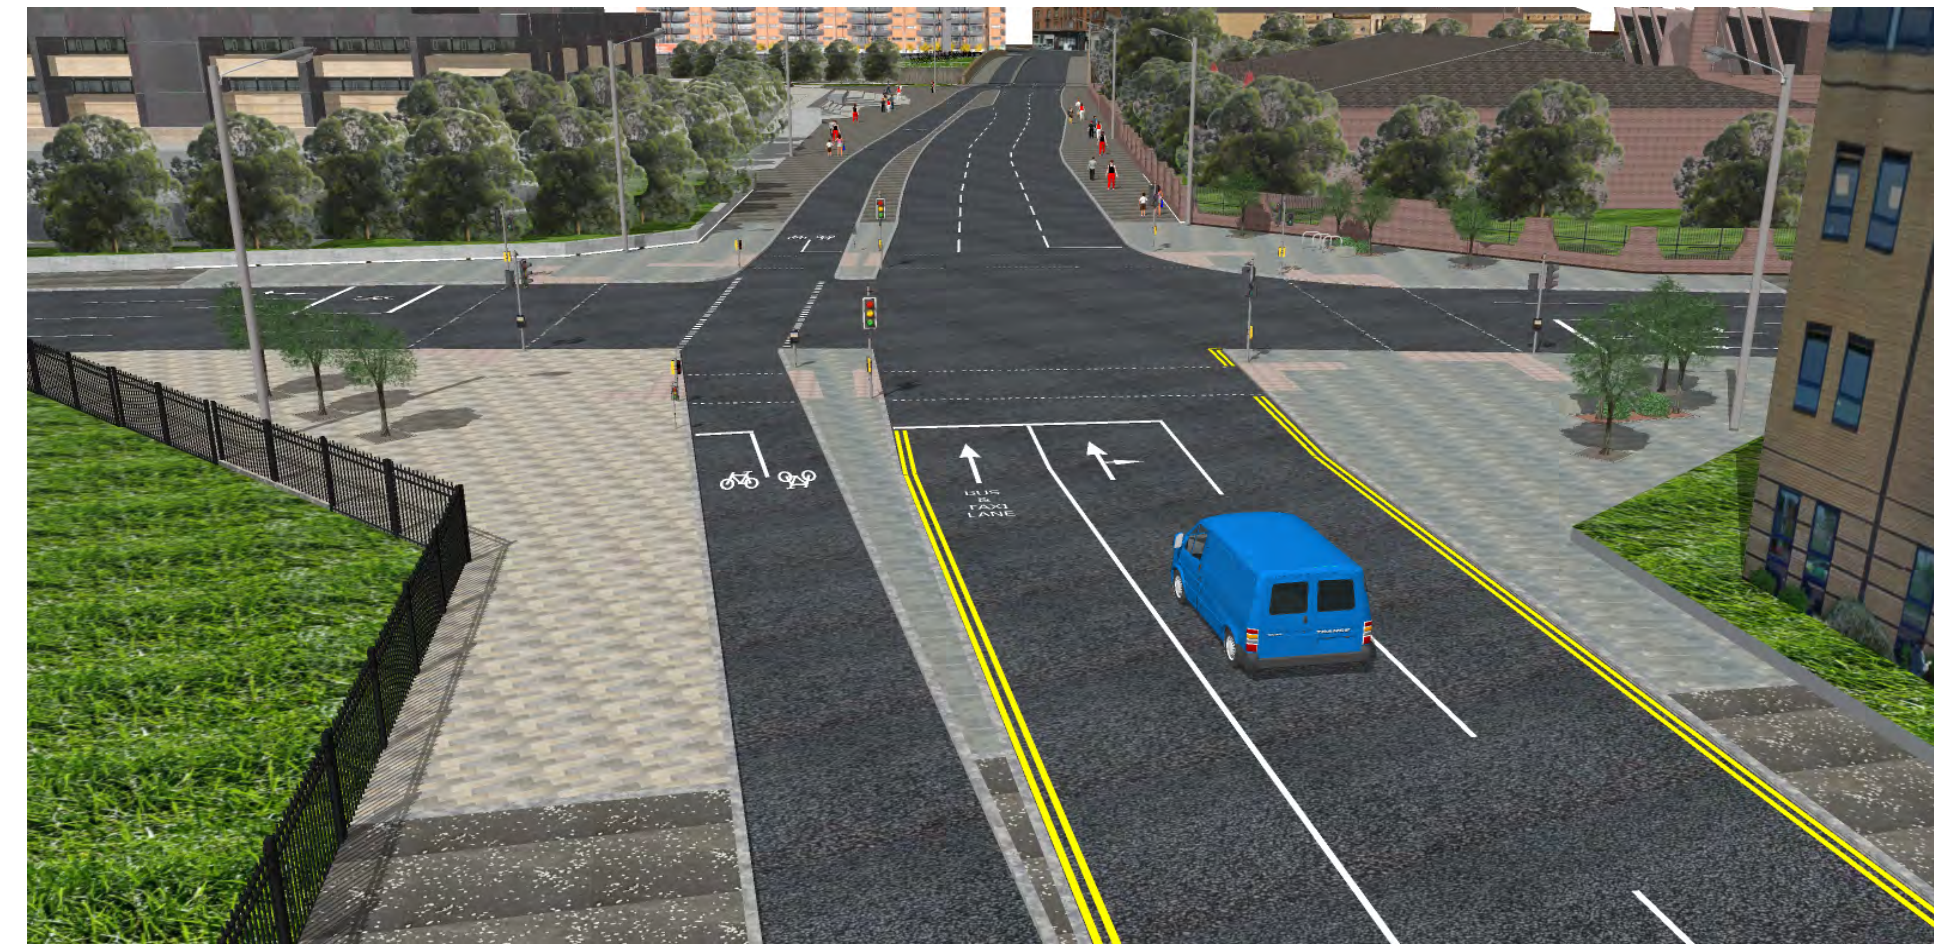

Developer Land,
Materials may differ

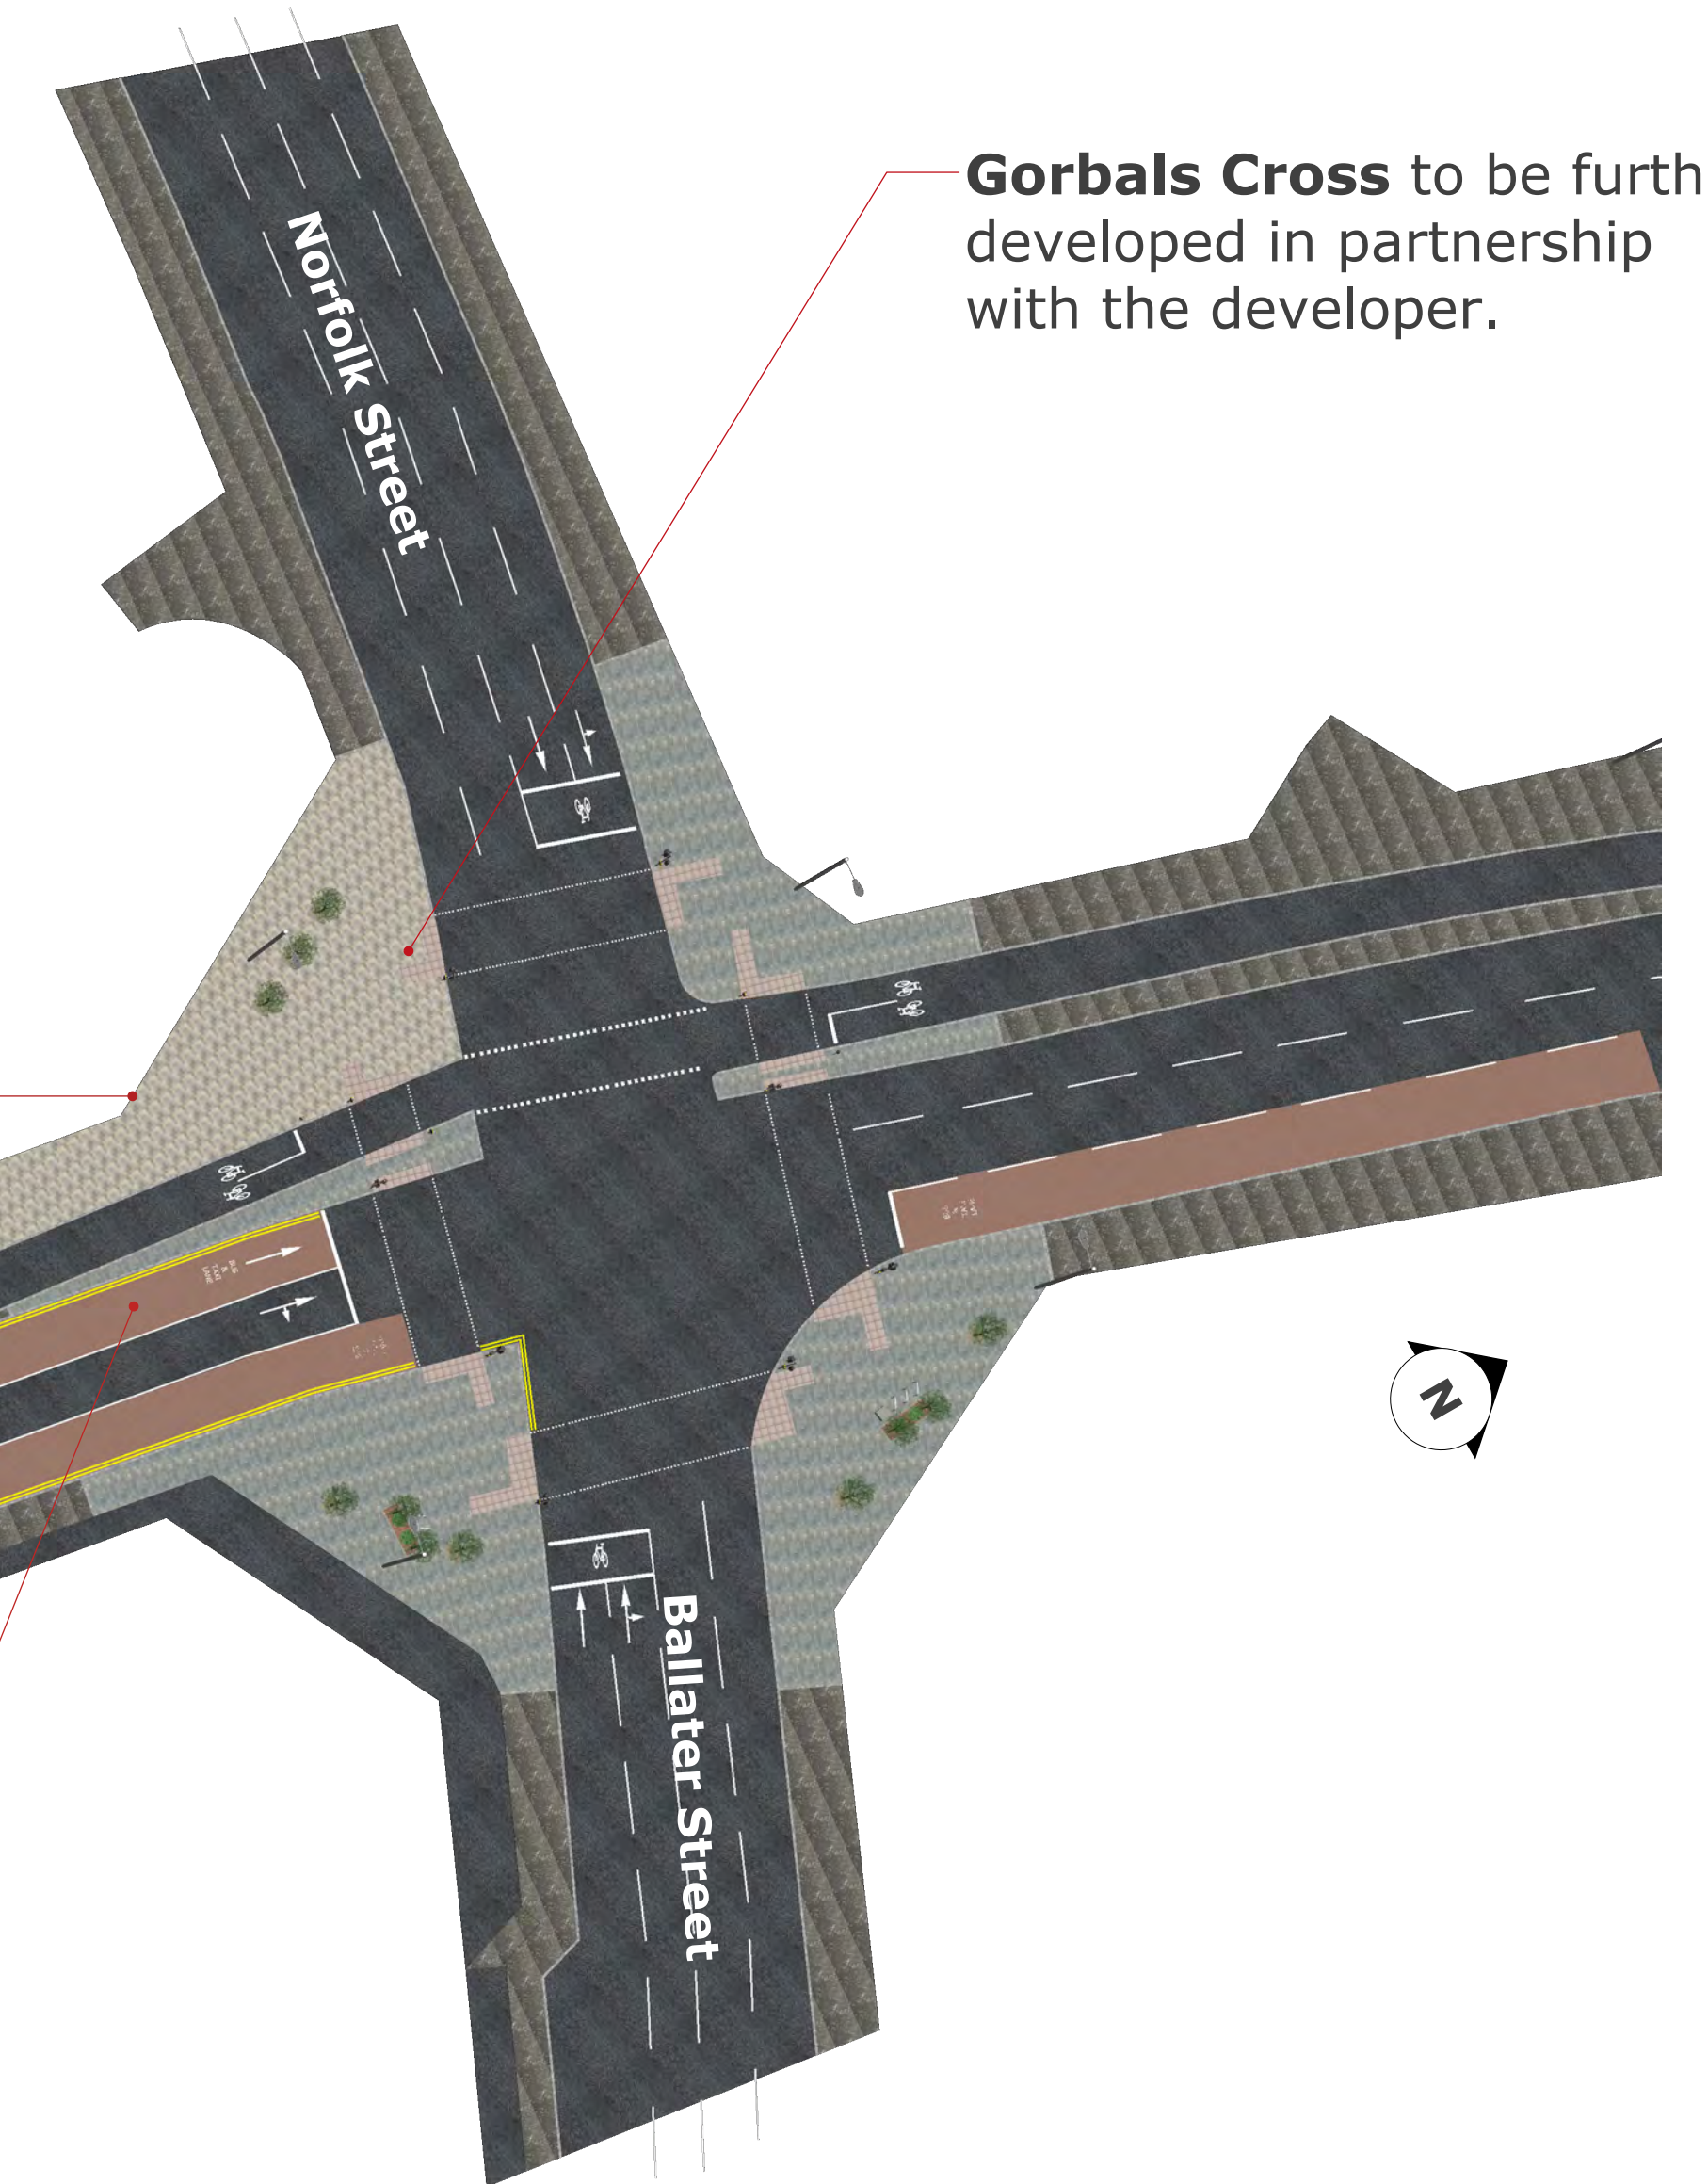

Gorbals Cross to be further
developed in partnership
with the developer.

Bedford Street to close.
As part of the Laurieston
Redevelopment

Laurieston Linear Park
to be progressed by developer

Floating Bus Stop

Gorbals Street

Bus and Taxi Lane 24 hour

