
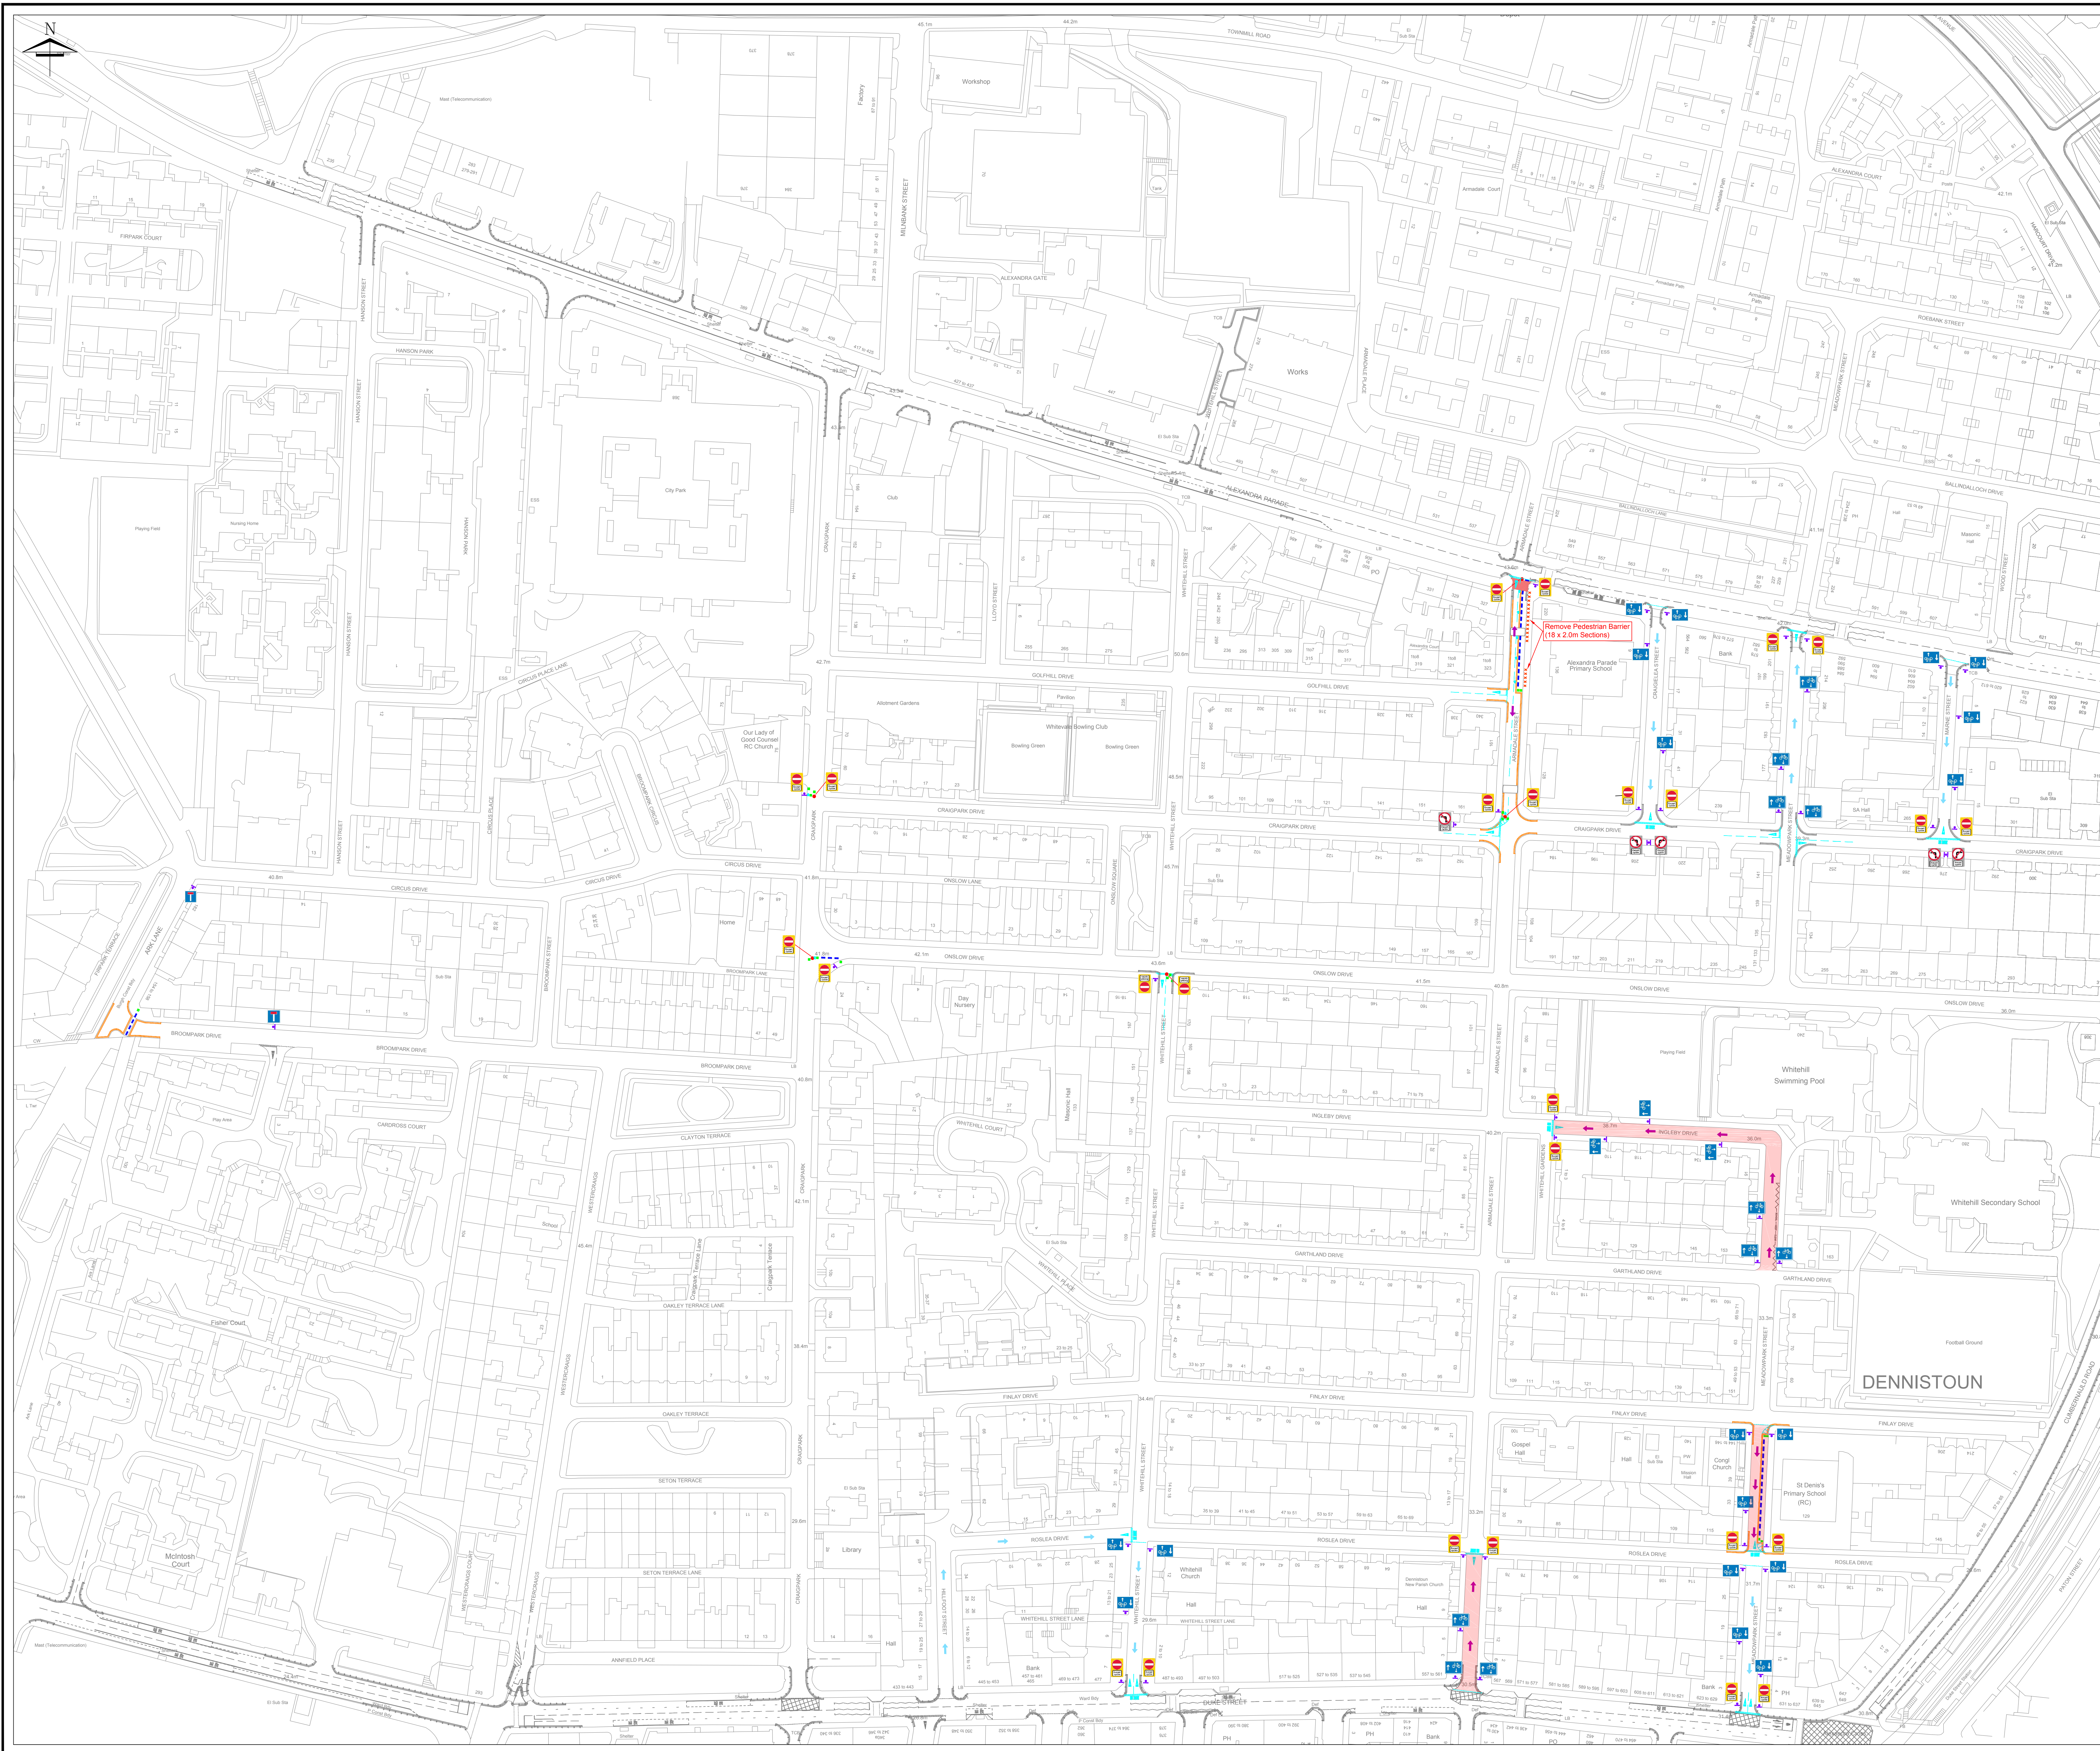


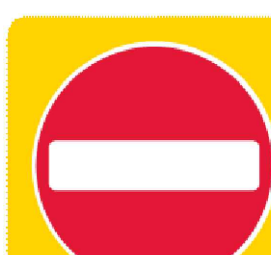

Notes:
© Crown Copyright [and database rights] 2016. All rights reserved.
OS Licence Number 100023379. You are not permitted to copy, sub-license, distribute or sell any of this data to third parties in any form.

- KEY:**
- Proposed Planter(s), 2.0m x 0.64m x 0.4m 
 - Proposed Planter(s), 1.0m x 0.64m x 0.4m 
 - Proposed No Waiting At Any Time 
 - Existing One Way Operations 
 - Proposed One Way Operations (Contra -Flow Cycling) 
 - Road Markings (White) 
 - Existing Restrictions 
 - Temporary / Portable Sign Base 
- NB - 1.5m spacing between planters.**

- KEY:**
-  TSRGD SIGN REF. 616
 -  TSRGD SIGN REF. 816
 -  TSRGD SIGN REF. 960.1
 -  TSRGD SIGN REF. 613
 -  TSRGD SIGN REF. 612

Rev:		Date:		Revisions		Checked Date:	Appvd Date:								
Glasgow City Council															
Scale : N.T.S.				Date : OCT. 2020											
Prepared by : MW				Checked by : AB											
Traced by : MW				Approved by : AB											
Executive Director of Neighbourhoods and Sustainability: George Gillespie BEng (Hons) CEng MICE															
Design Office: Neighbourhoods and Sustainability															
Parking Services, 231 George Street, GLASGOW, G1 1RX.															
THE GLASGOW CITY COUNCIL (DENNISTOUN AREA) SPACES FOR PEOPLE															
Drawing No: 001															
Rev: <table border="1"><tr><td></td><td></td><td></td><td></td><td></td><td></td><td></td><td></td></tr></table>															
File No: <table border="1"><tr><td></td><td></td><td></td><td></td><td></td><td></td><td></td><td></td></tr></table>															
Drawing Status: <table border="1"><tr><td></td><td></td><td></td><td></td><td></td><td></td><td></td><td></td></tr></table>															
Tender: <table border="1"><tr><td></td><td></td><td></td><td></td><td></td><td></td><td></td><td></td></tr></table>															
Contract: <table border="1"><tr><td></td><td></td><td></td><td></td><td></td><td></td><td></td><td></td></tr></table>															
Record: <table border="1"><tr><td></td><td></td><td></td><td></td><td></td><td></td><td></td><td></td></tr></table>															
Client:						Original Drawing Size: 841*1189 (A0)									

