

Crown copyright and database rights 2021 OS 100023379. You are granted a non-exclusive, royalty free, revocable licence solely to view the licensed data for non-commercial purposes for the period during which Glasgow City Council makes it available. You are permitted not to copy, sub-license, distribute, sell or otherwise make available the licensed data to third parties in any form. Third party rights to enforce the terms of this license shall be reserved to OS.

Standard Notes

1. This drawing is to be read in conjunction with all relevant Architect's and Engineer's drawings and the specification.
2. This drawing should not be scaled.
3. All dimensions are to be verified by the contractor on site.
4. All discrepancies should be reported to the project manager prior to the commencement of the works.

© CIVIC ENGINEERS LIMITED

Notes and Keys

1. Topographic information taken from L&M Surveys drawings dated 30.03.18
2. For proposed site levels refer to 0020 series.
3. For drainage strategy plans and details refer to 500 series
4. For road carriageway plans and details refer to 700 series.
5. For edging and footway plans and details refer to 1100 series
6. For lining and signing plans and details refer to 1200 series.
7. For signalling and required ducting refer to GCC signalling plans.

LEGEND

- NEW ASPHALT SURFACE
- NEW RED ASPHALT RED CHIPPED SURFACE
- NEW PINK COLOURED GRANITE SETTS OR FLAGS
- NEW GREY COLOURED GRANITE SUPER NIDGER SETTS
- NEW GREY COLOURED GRANITE NIDGER SETTS OR FLAGS
- 450mm WIDE GRANITE KERB
- 125mm WIDE GRANITE KERB
- 225 x 200 x 600-900mm SILVER GREY GRANITE KERB - CYCLEWAY DELINEATION
- TRANSITION KERBS
SEE 1100 SERIES FOR SPECIFICATION
- 50mm WIDE PRECAST CONCRETE KERBS
- 125mm WIDE PRECAST CONCRETE KERBS
- EXISTING KERB TO BE RETAINED
- BUFF COLOURED ASPHALT CYCLE LANE
- NEW ASPHALT WEARING COURSE FOOTWAY
- 450 x 450 x 80mm GREY GRANITE TACTILE PAVING AT UNCONTROLLED CROSSINGS
- F1.1 - 300, 450 AND 600 WIDTHS x RANDOM LENGTHS x 80mm CAITHNESS STONE SLABS
- G

PROPOSED STANDARD ROAD GULLY, D400 COVER, 450MM Ø GULLY POT
- G

PROPOSED FOOTWAY GULLY, C250 COVER, 450MM Ø GULLY POT
- RE

PROPOSED STANDARD RODDING EYE
- IC

PROPOSED 450MM Ø POLYPROPYLENE INSPECTION CHAMBER
- IC-O

PROPOSED 450MM Ø POLYPROPYLENE INSPECTION CHAMBER WITH C250 MESH GRILLE COVER.
- IC

PROPOSED 20mm RESIN BOUND GRAVEL SURFACE LAYER ABOVE GRAVEL DRAINAGE LAYER WITHIN GREEN INFRASTRUCTURE
- IC

PROPOSED PRECAST CONCRETE INSPECTION CHAMBER, 1050MM RING, D400 COVER. SEE GCC DRAWING 500101 FOR DETAIL
- IC


PROPOSED PRECAST CONCRETE INSPECTION CHAMBER, 1050MM RING, C250 COVER. SEE GCC DRAWING 500101 FOR DETAIL
- PROPOSED KERB WEIR.
- EG

EXISTING GULLY TO BE RETAINED
- G-B

EXISTING GULLY TO BE BACKFILLED
- EG-O

EXISTING GULLY TO BE RETAINED AS OVERFLOW. FOR FINISHED LEVEL SEE RAIN GARDEN SCHEDULE
- EG-RA

EXISTING GULLY TO BE RAISED TO PROPOSED LEVELS
- RAIN GARDEN
- SOFT LANDSCAPING
- PROPOSED INLET TO RAIN GARDEN
- RAIN GARDEN BRIDGE
- PROPOSED PLANTING
SEE LANDSCAPE PLAN AND SOFTWORKS SPECIFICATION
- RETAINING OR FREE STANDING WALL
- NEW SEAT, GCC STANDARD 3 SEATER BENCH WITH BACK AND ARM RESTS IN HARDWOOD AND STAINLESS STEEL, SET LEVEL
- JUNCTION BOX TO BE RETAINED IN PLACE
- BIKE STAND
- EXISTING LIGHTING COLUMNS TO BE RETAINED
- EXISTING LIGHTING TO BE UPGRADED AS PER PROJECT SPECIFICATION
- ORCA CYCLE SEGREGATION LOCATION INSIDE OF PROPOSED TRAFFIC SIGNAL POLES.
- SITE BOUNDARY
- AREA OF WORKS TO BE CARRIED OUT AT END OF CONSTRUCTION PERIOD IN CONSULTATION WITH TRANSPORT SCOTLAND AS WORKS TO REPAIR EXISTING FLYOVER ARE BEING CARRIED OUT

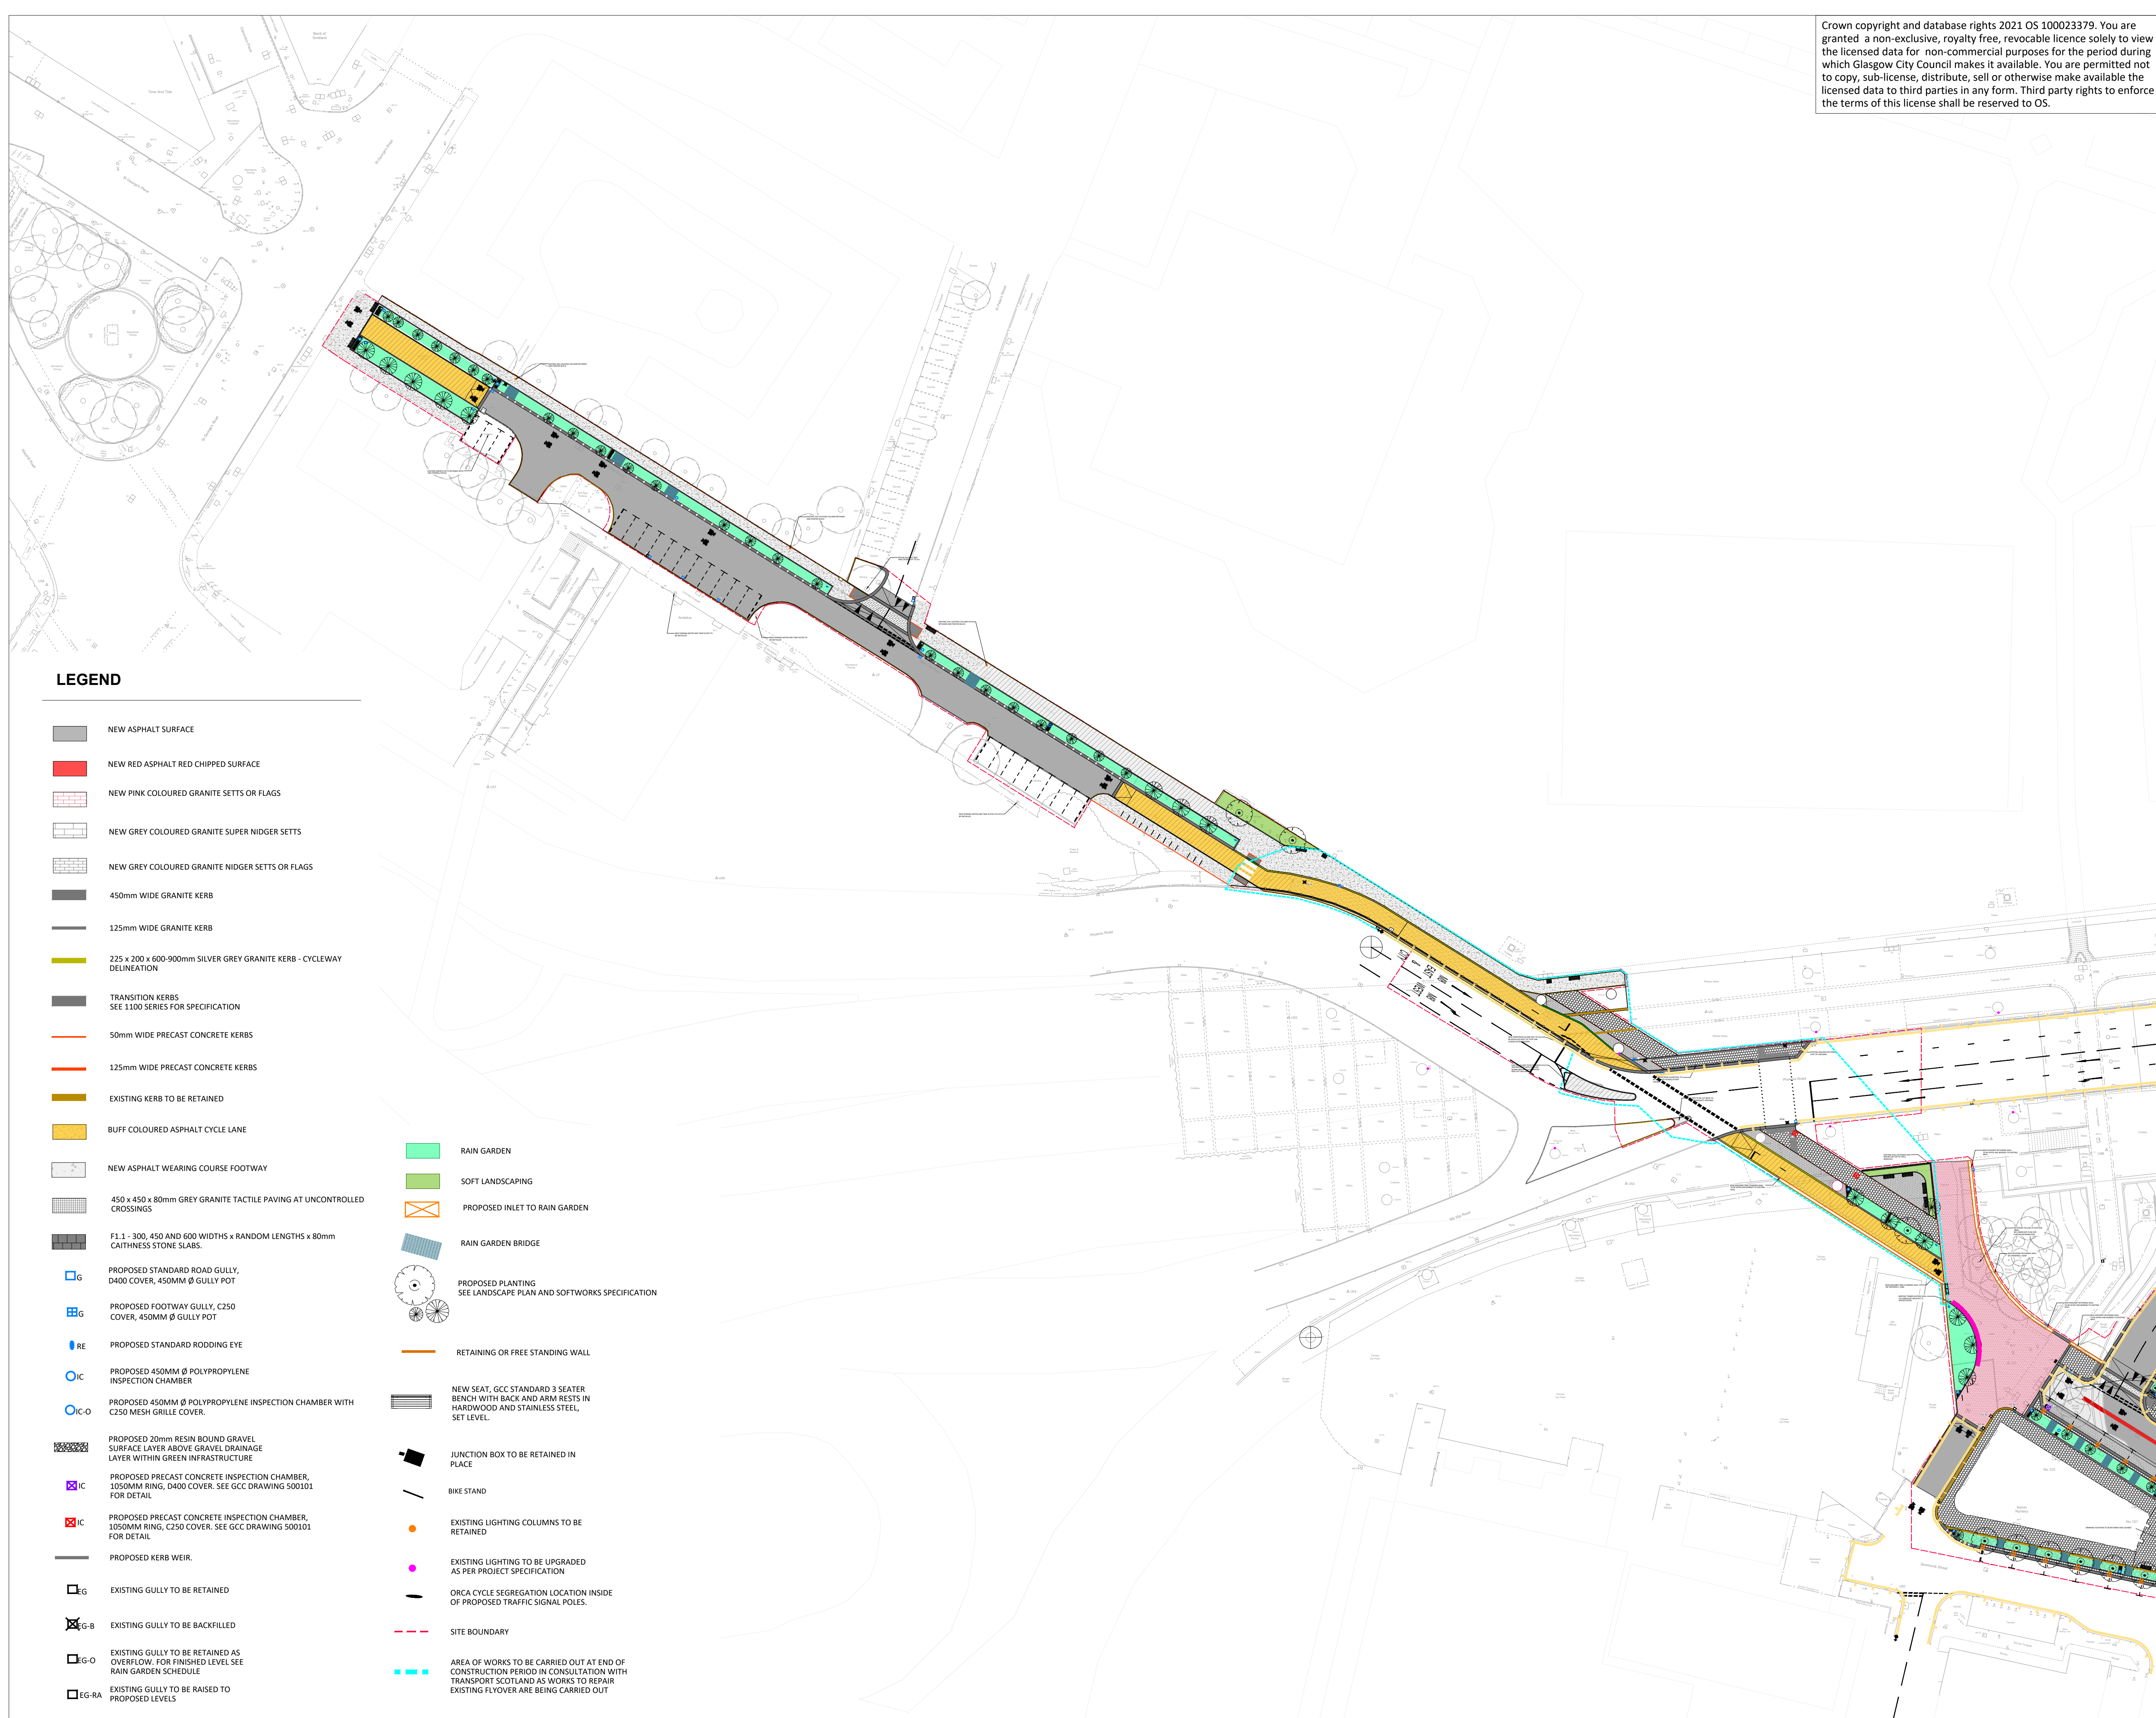

22.06.21	P03	Updated to include copyright	BM	MS
03.06.21	P02	Updated information. Revised Scale	LB	MS
19.03.21	P01	First Issue	DS	MS
Date	Rev	Description	Drawn	Chkd



MANCHESTER
LONDON
LEEDS
GLASGOW

Manchester Warehouse, 77 Dale Street, Manchester, M1 2HG. Tel: 0161 228 6757
Fleets Wharf, 51 Mill Street, London SE1 2AN. Tel: 020 7253 3977
Power Works, 1100-02-01, Gledhill Road, Leeds, LS15 2SD. Tel: 0143 2025 130
Gresham Chambers, 45 Wood Mile St, Glasgow, G1 2PT. Tel: 0141 370 1829

www.civicingineers.com

Project
Glasgow EIIPR - Block A

Title
The Underline
Condensed General Arrangement
Sketch Sheet 1

Status Tender					
Project Number	Scale @ A1	Date Created	Drawn	Checked	Suitability
943-01	1:500	10.04.20	AC	SM	-
Drawing Number 943-01-CIVIC-TU-XX-SK-C-0001					Revision P03