


2m x 2m, 75mm high speed cushion.

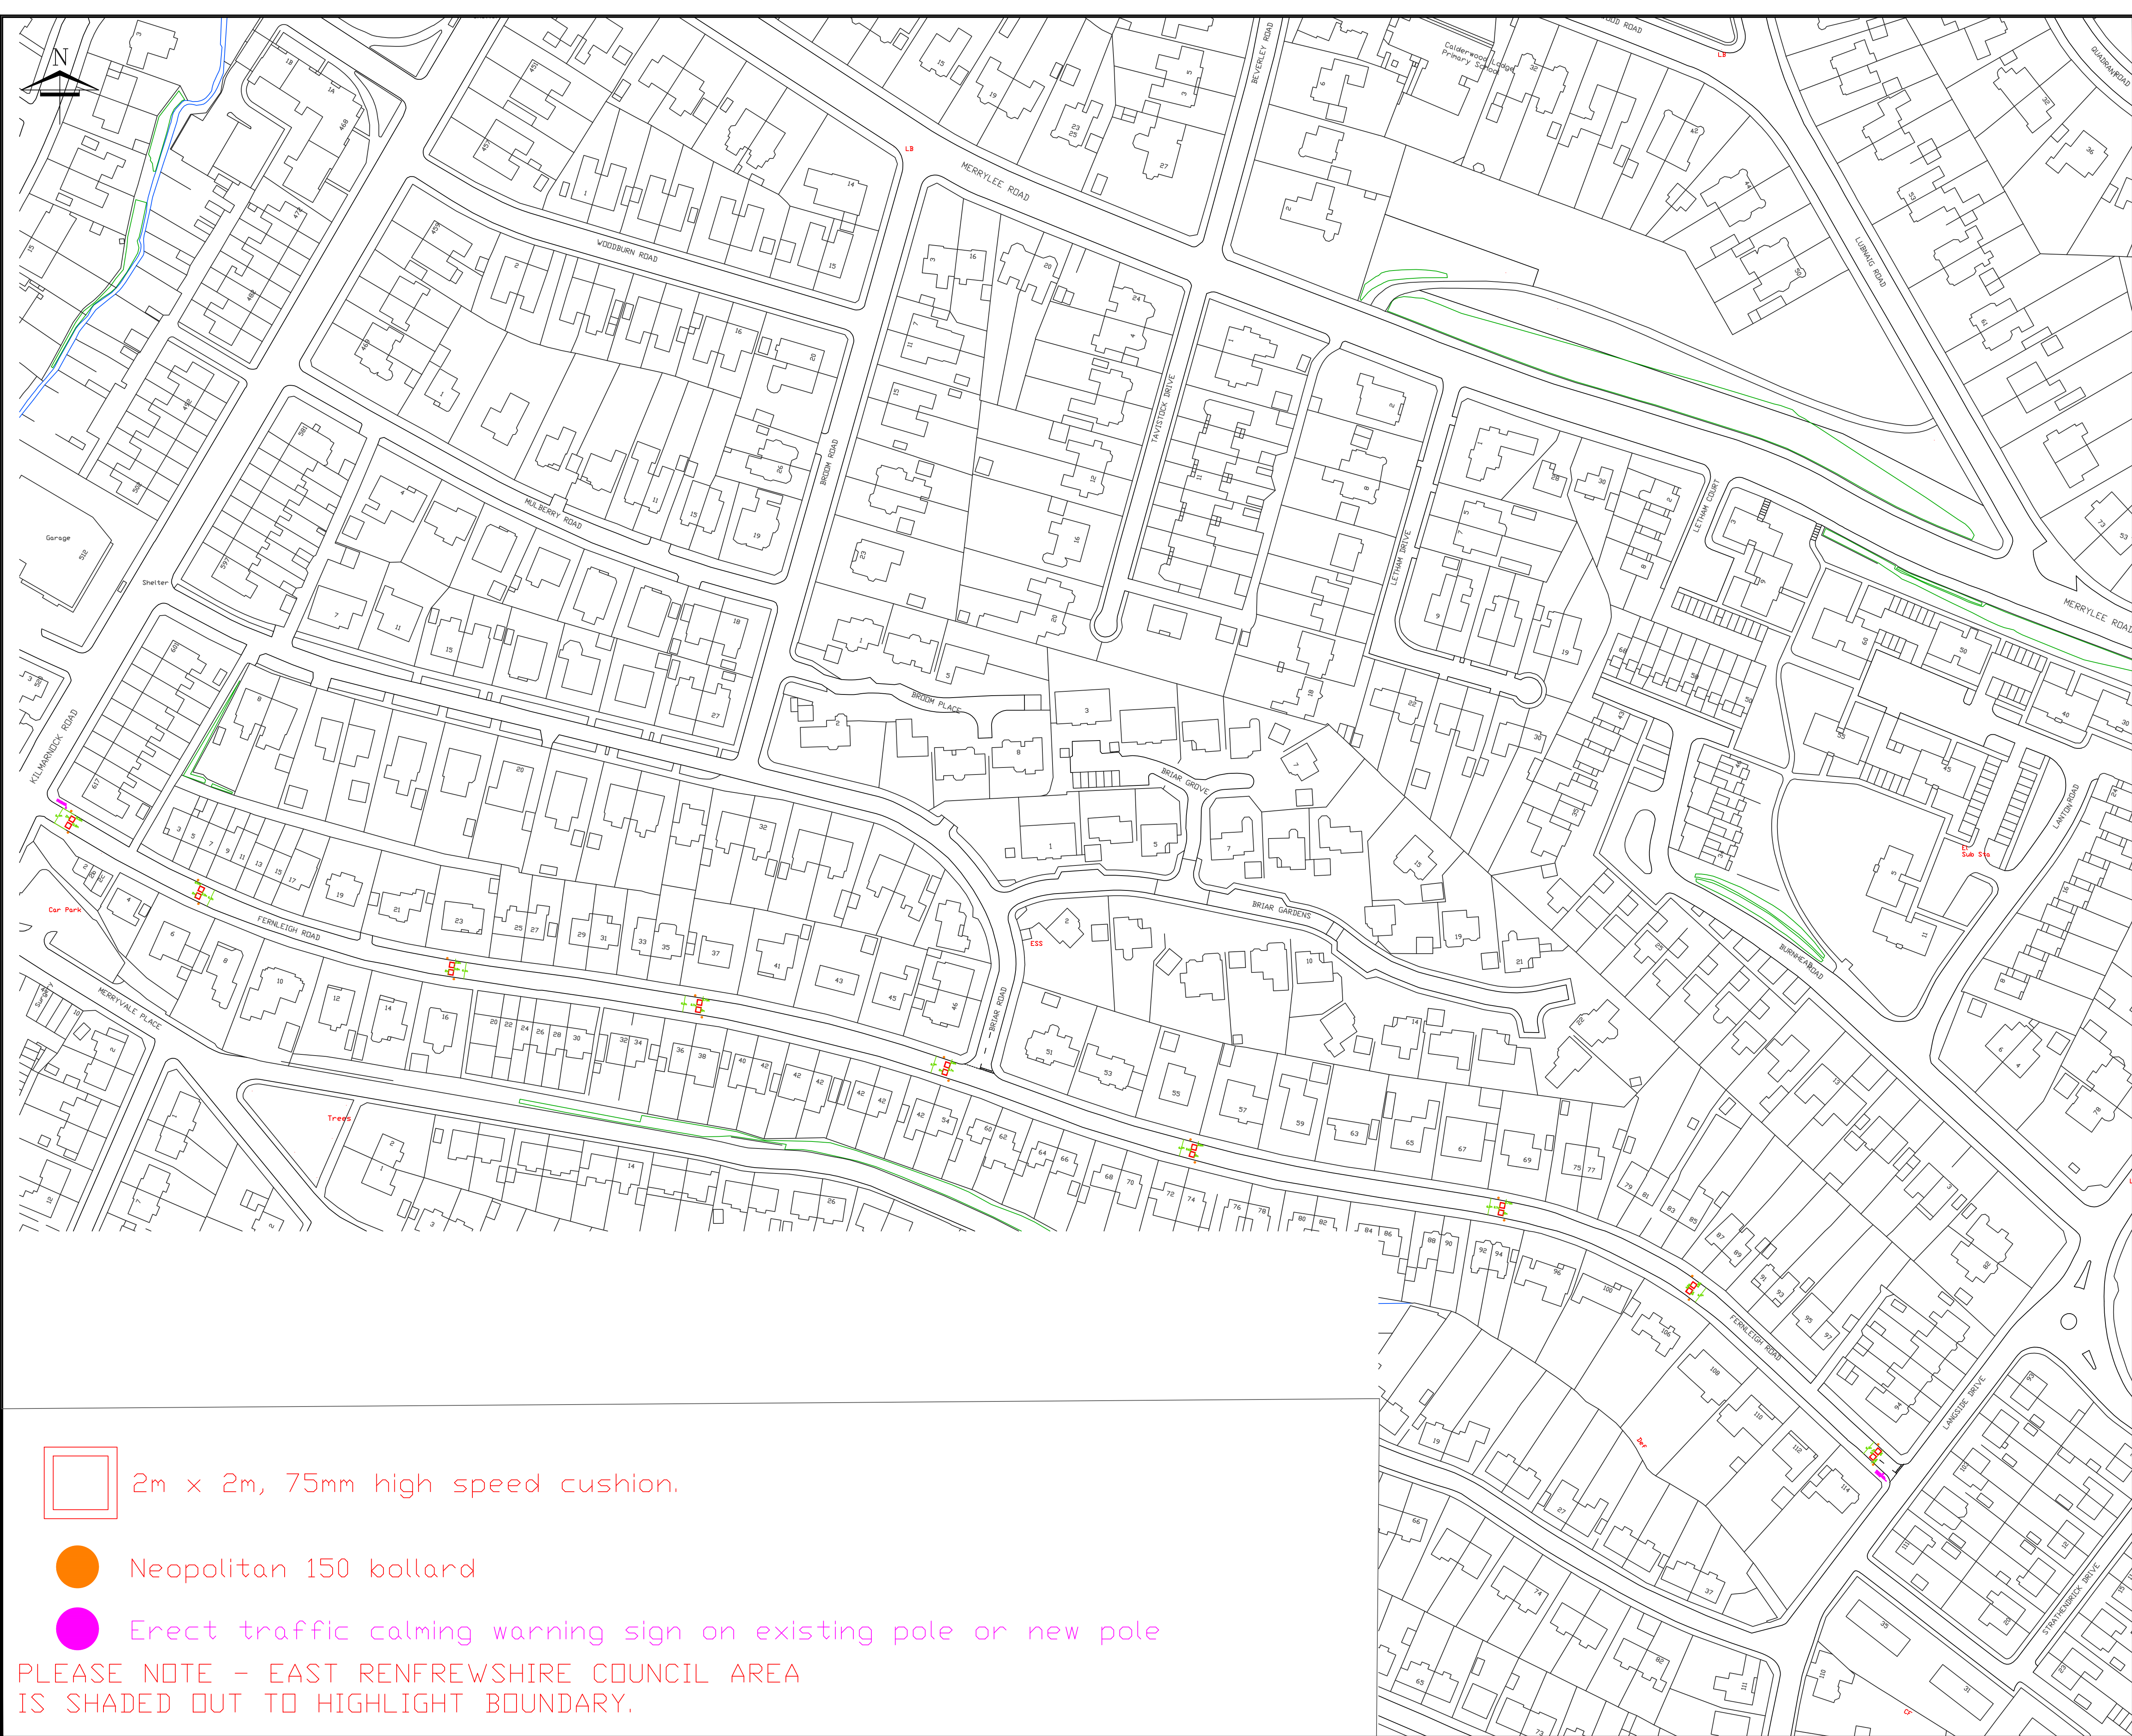

Neopolitan 150 bollard



Erect traffic calming warning sign on existing pole or new pole

PLEASE NOTE - EAST RENFREWSHIRE COUNCIL AREA
IS SHADED OUT TO HIGHLIGHT BOUNDARY.

Notes:
© Crown Copyright [and database rights] 2016. All rights reserved.
OS Licence Number 100023379. You are not permitted to copy,
sub-licence, distribute or sell any of this data to third parties in any form.

Rev:	Date:	Revisions	Checked Date:	Appvd Date:
Glasgow City Council				
Scale	: NTS	Date	: May 2023	
Prepared by	: JT	Checked by	:	
Traced by	:	Approved by	:	
Executive Director of Neighbourhoods, Regeneration and Sustainability: George Gillespie BEng (Hons) CEng MICE				
Design Office: Neighbourhoods, Regeneration and Sustainability Roads and Traffic Operations, 727 London Road, G40 3AQ				

Fernleigh Road Traffic calming proposals	
Drawing No:	RS/23/35
Rev:	
File No:	
Drawing Status:	Prism Tender Contract Record
Client:	

