


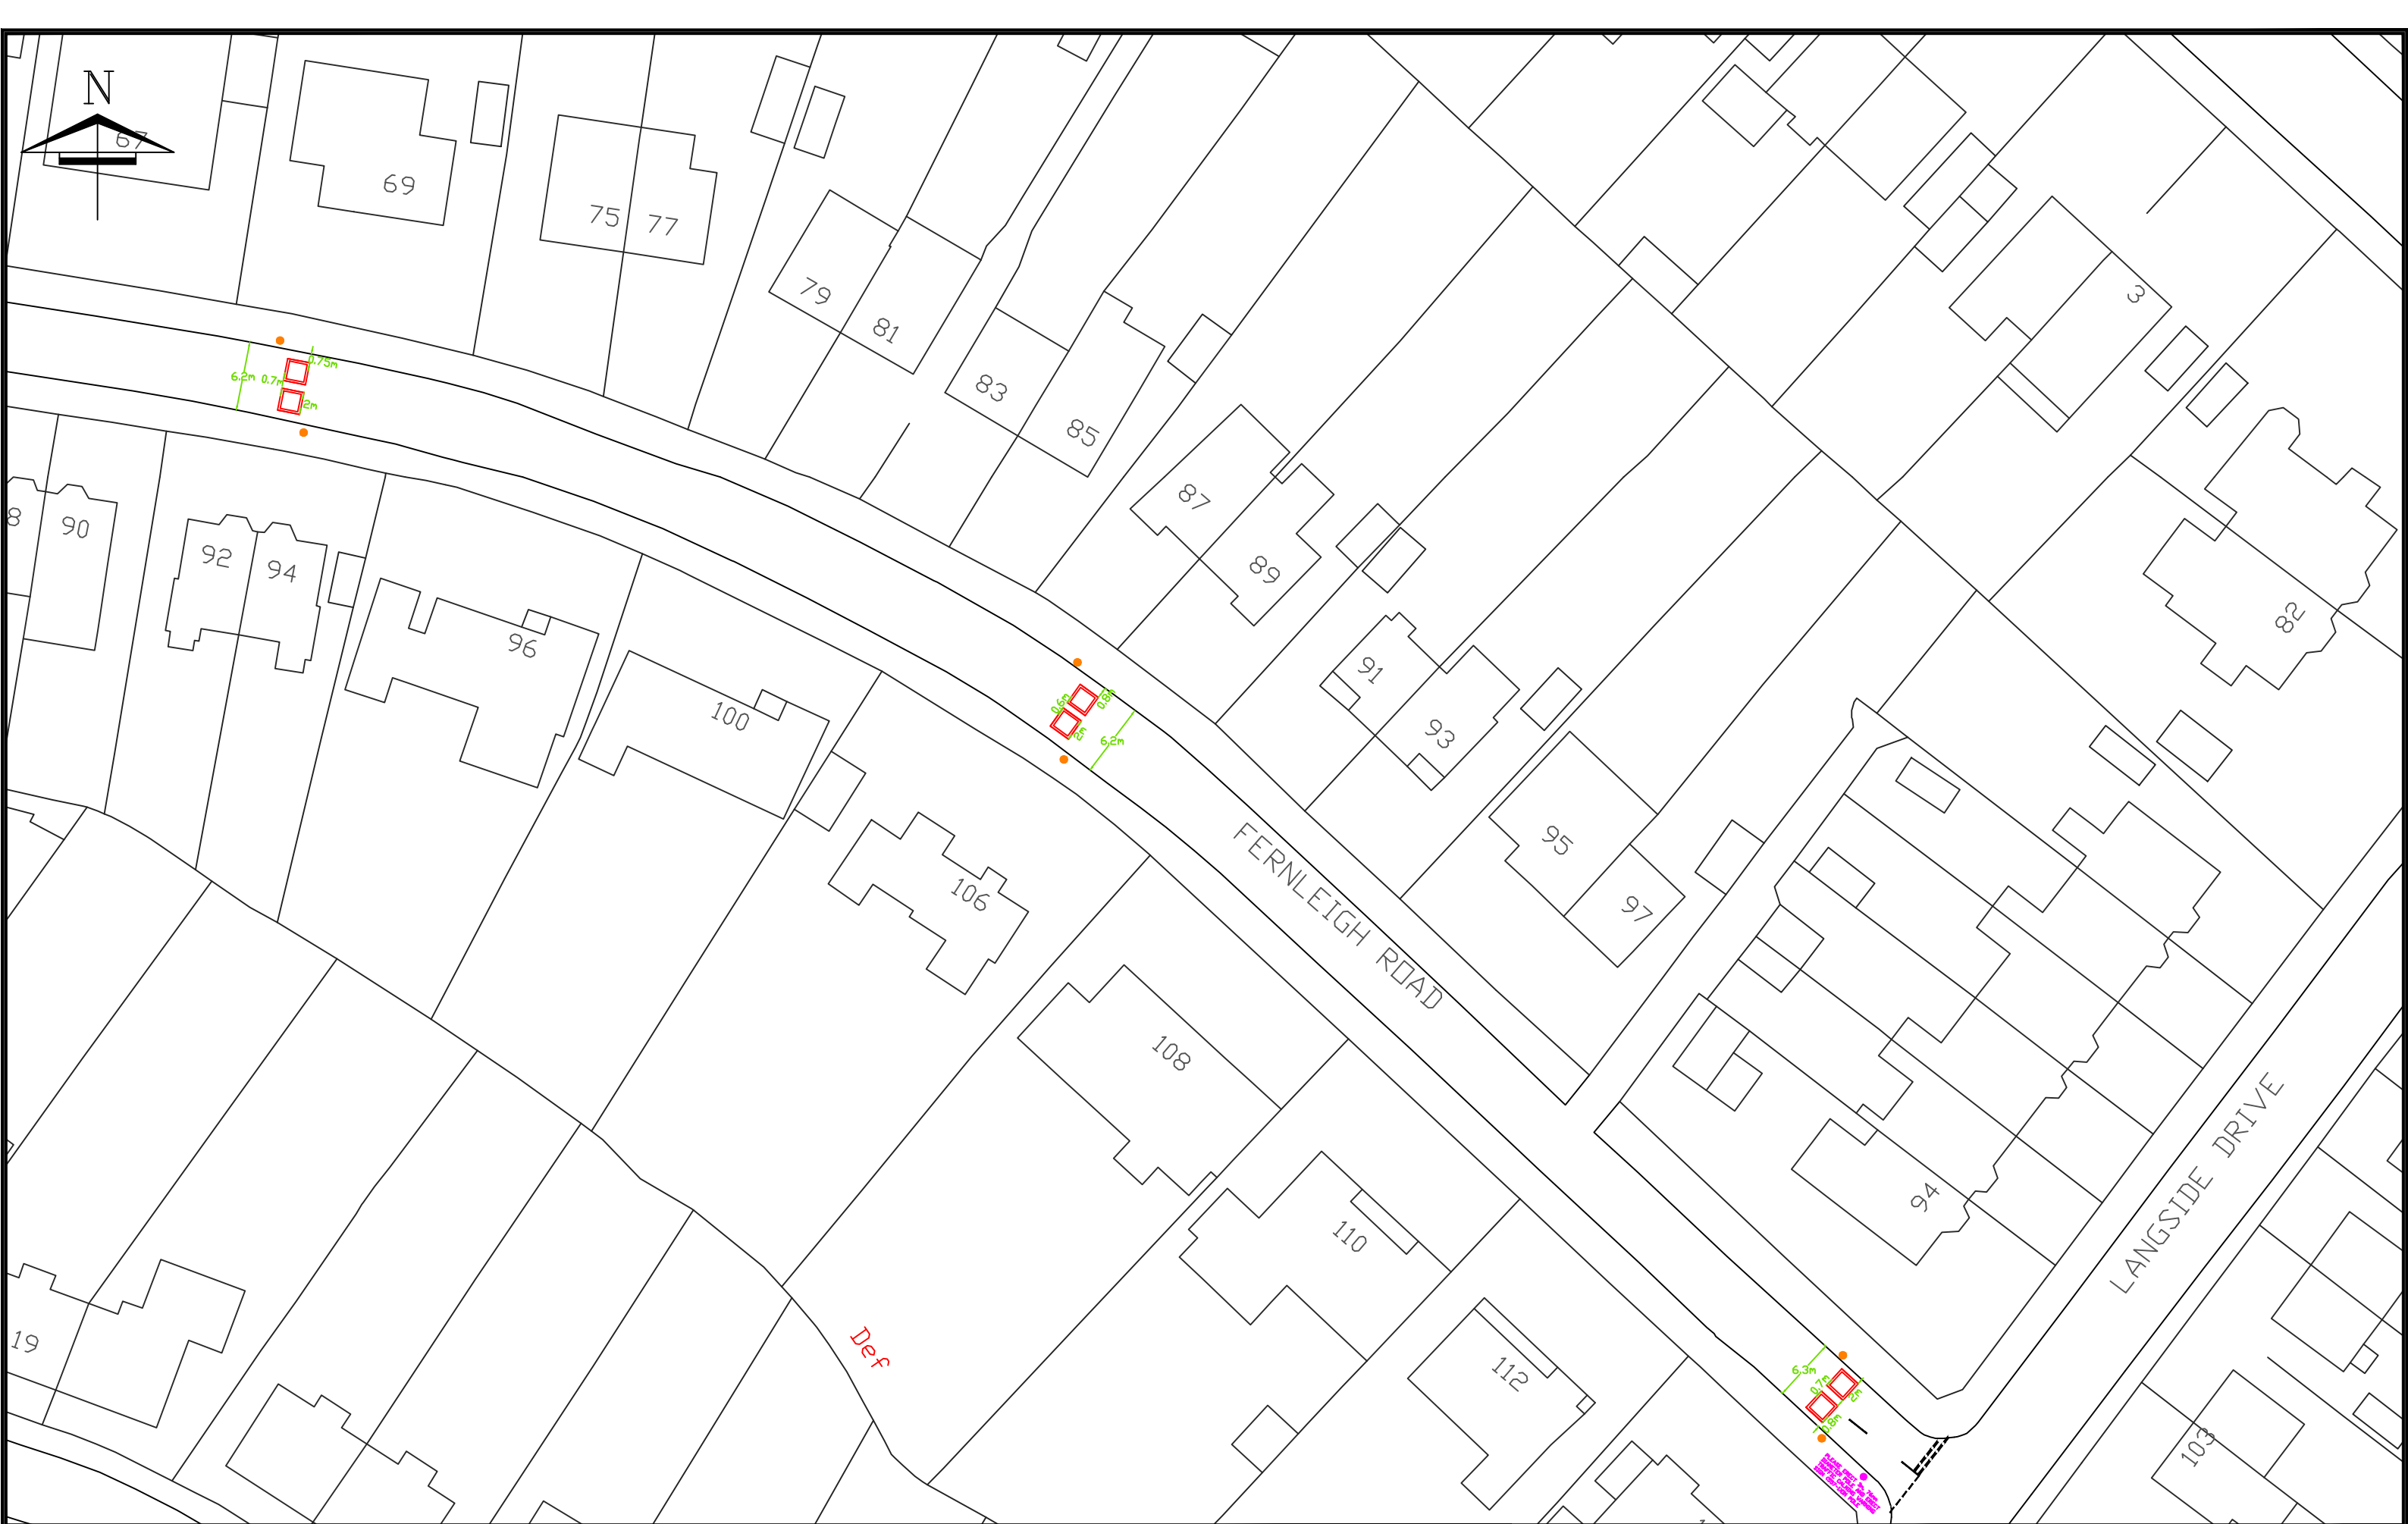

Executive Director of Neighbourhoods, Regeneration & Sustainability: George Gillespie BEng (Hons) CEng MICE		Notes: © Crown Copyright [and database rights] 2016. All rights reserved. OS Licence Number 100023379. You are not permitted to copy, sub-license, distribute or sell any of this data to third parties in any form.	Prepared by	JT	Fernleigh Road Traffic calming proposals Section 4 - Between number 92 and Langside Drive	Drawing No : RS/23/35		 ODS:420*297		
Design Office: Neighbourhoods, Regeneration and Sustainability Roads and Traffic Maintenance, 727 London Road, Glasgow, G40 3AQ			Traced by	JT		File No :				
			Checked by	SD		Scale : NTS				
			Date	May 2023		Status	P	C	T	R
			Issued by:							