


SYMBOL	DESCRIPTION	REFER TO DWG
	Site boundary - Phase 01	
	Site boundary - Phase 02	
	Existing kerb line	
<b>SURFACES</b>		
	P1 - Existing natural stone paving flags - Avenues	
	P2 - Calthness paving flags - Avenues	
	P3 - Calthness paving sets - Avenues	
	P4 - Yorkstone paving flags - George Square	
	P5 - Yorkstone paving sets - George Square	
	P6 - Asphalt surface	
	P7 - Coloured asphalt surface	
	P8 - Granite paving sets	
	P9 - Coloured asphalt surface	
	P10 - Tactile paving (Blister + Corduroy)	
	P11 - Stepping stones	
	P12 - Timber Decking	
*Retain existing sub base		
<b>KERBS AND EDGINGS</b>		
	K1 - Existing kerb retained	
	K2 - 300mm granite kerb	
	K3 - 150mm granite kerb	
	K4 - 500mm granite kerb	
	E1 - Metal Edge	
<b>FURNITURE</b>		
	F1a - Bespoke timber bench	
	F1b - Timber bench	
	F1c - Timber double-sided bench	
	F1d - Timber cube seat	
	F1e - Outdoor seats and tables	
	F1f - Timber bench	
	F1g - Bespoke timber modular bench	
	F2 - Bespoke shelter	
	F3 - Metal planter	
	F4 - Tree grate	
	F5 - Cycle stands	
	F6 - Bus shelter	
	F7 - Bollards	
	F8a - Litter and recycling bin	
	F8b - Litter and recycling bin	
	F9 - Incidental play equipment	
	F10 - Pop up power and water	
	F11 - Drinking fountain	
	F12 - Granite monolith block wall bollards	
<b>WALLS AND STEPS</b>		
	W1 - Stone seawall and steps	
<b>WATER FEATURES</b>		
	FE1 - Water jets	
<b>LIGHTING</b>		
For lighting details, please refer to lighting consultant drawing		
	L1 - Relocation and maintenance of existing wall mounted lights	
	L2 - Existing heritage lighting columns	
	L3 - New street lighting column	
	L4 - New small lighting column	
	L5 - New wall mounted light	
	L6 - New statue uplights	
	L7 - Recessed downlights	
	L8 - Existing pendant light	
<b>SOFT LANDSCAPE</b>		
	T1 - Existing trees to be retained	
	T2 - New tree	
	S1a - Ornamental planting	
	S1b - Sensory planting	
	S1c - Raingardens	
	S2 - Lawn	
<b>ECOLOGY</b>		
	EC1 - Bird box	
	EC2 - Bug hotel	
<b>EXISTING ELEMENTS RETAINED</b>		
	X1 - Litter bin relocated	
	X2 - Wayfinding signage relocated	
	X3 - Post box relocated	
	X4 - HVM bollards retained	
	X5 - Bus stop sign relocated	
	X6 - Phone box relocated	
	X7 - Movable concrete planter relocated	
	X8 - Existing traffic sign relocated	
	X9 - Existing Utility box	
	F13 - Existing statue retained in situ	
	F14 - Existing statue relocated	

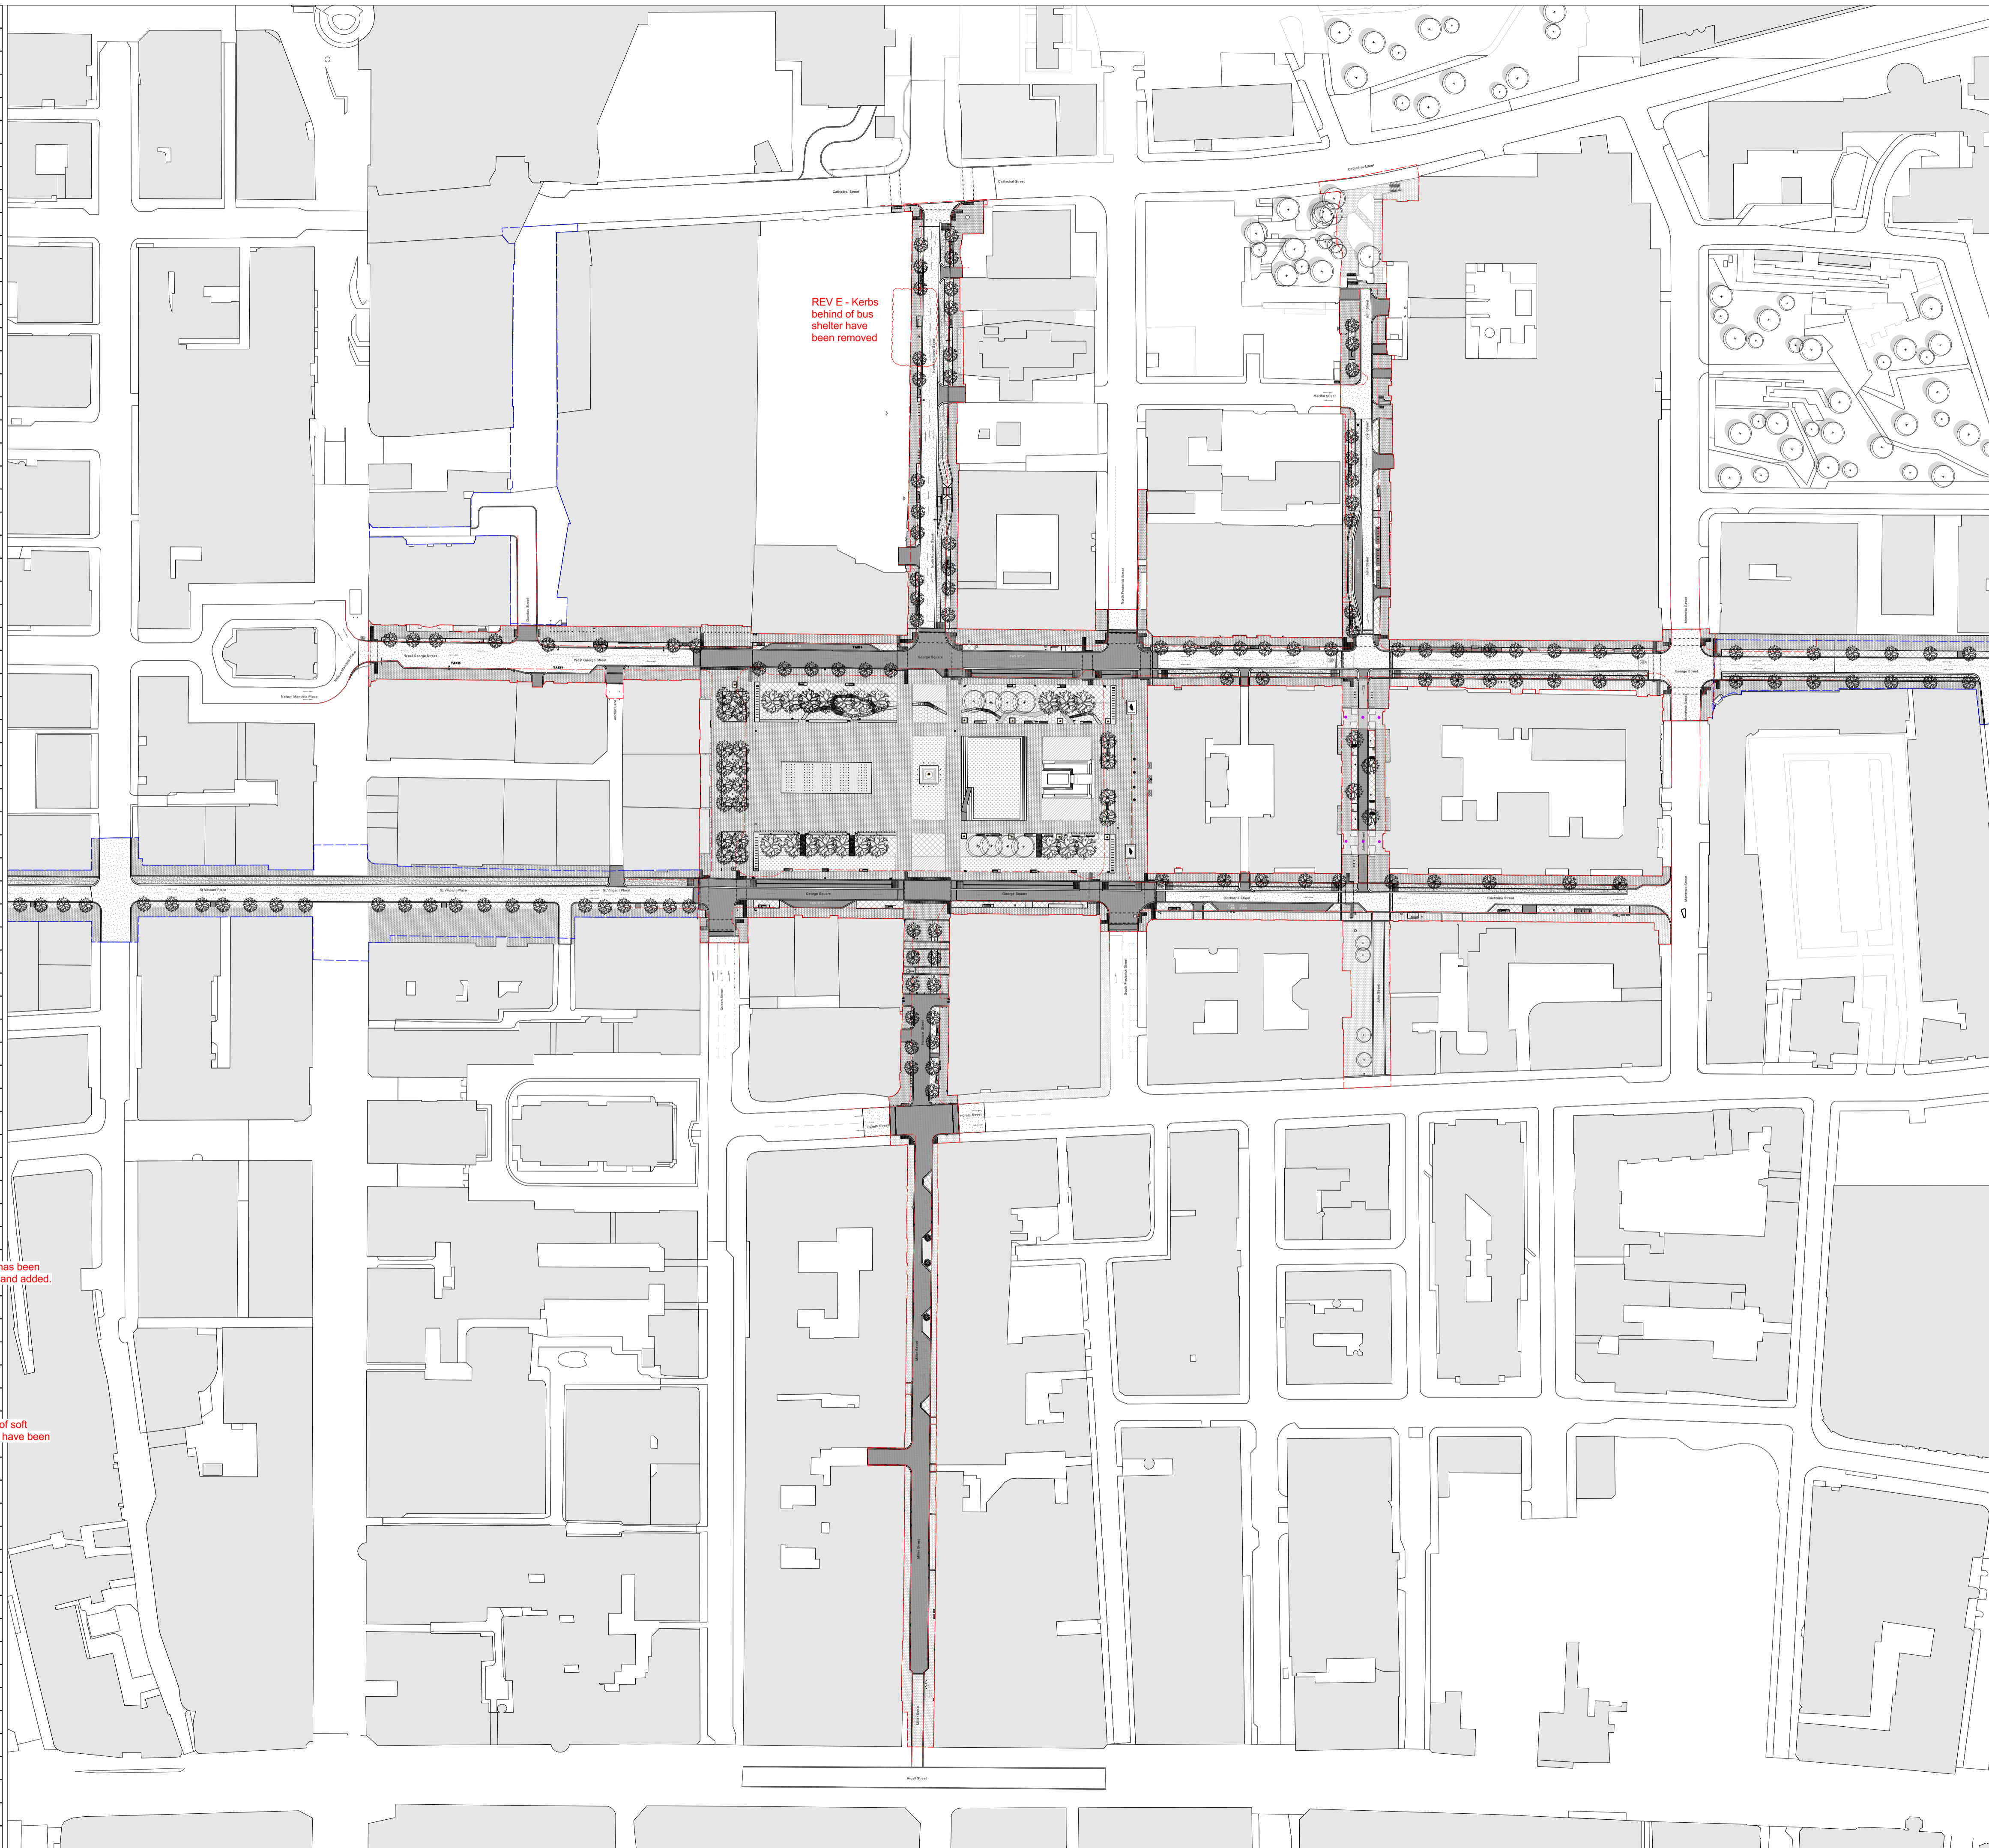

Project Logo

Notes  
 1/20 scale from this drawing.  
 All dimensions, levels, coordinates and other setting out information is to be checked on site and any discrepancies noted in writing to the Project Manager.  
 All dimensions are in millimeters unless noted otherwise.

Rev	Date	Description	Drawn	Checked
A	14/11/2022	RIBA STAGE 2	TH	CG
B	03/03/2023	FOR COORDINATION	TH	CG
C	25/04/2023	FOR COORDINATION	TH	KB
D	02/06/2023	FOR COORDINATION	PM	KM
E	03/08/2023	FOR COORDINATION	PM	KM

**JOHN MCASLAN + PARTNERS**

Architecture  
 Landscape

7-9 William Road  
 London W8H 3JH  
 T +44 (0)20 7313 8000  
 F +44 (0)20 7313 8001  
 www.mcaslan.co.uk

Key Plan

George Square Avenues - Phase 01  
 Glasgow

Phase 1 - Overall General Arrangement

Scale of A1:	1:250	Job Number:	2214
Date:	08/06/2022	Drawing:	PM
Status:	83	Checked:	KM
Drawing No:	2214_MP_ZZ-00-DR-L-3000	Revision:	E