


Elmbank Street and Elmbank Crescent

Design Exploration

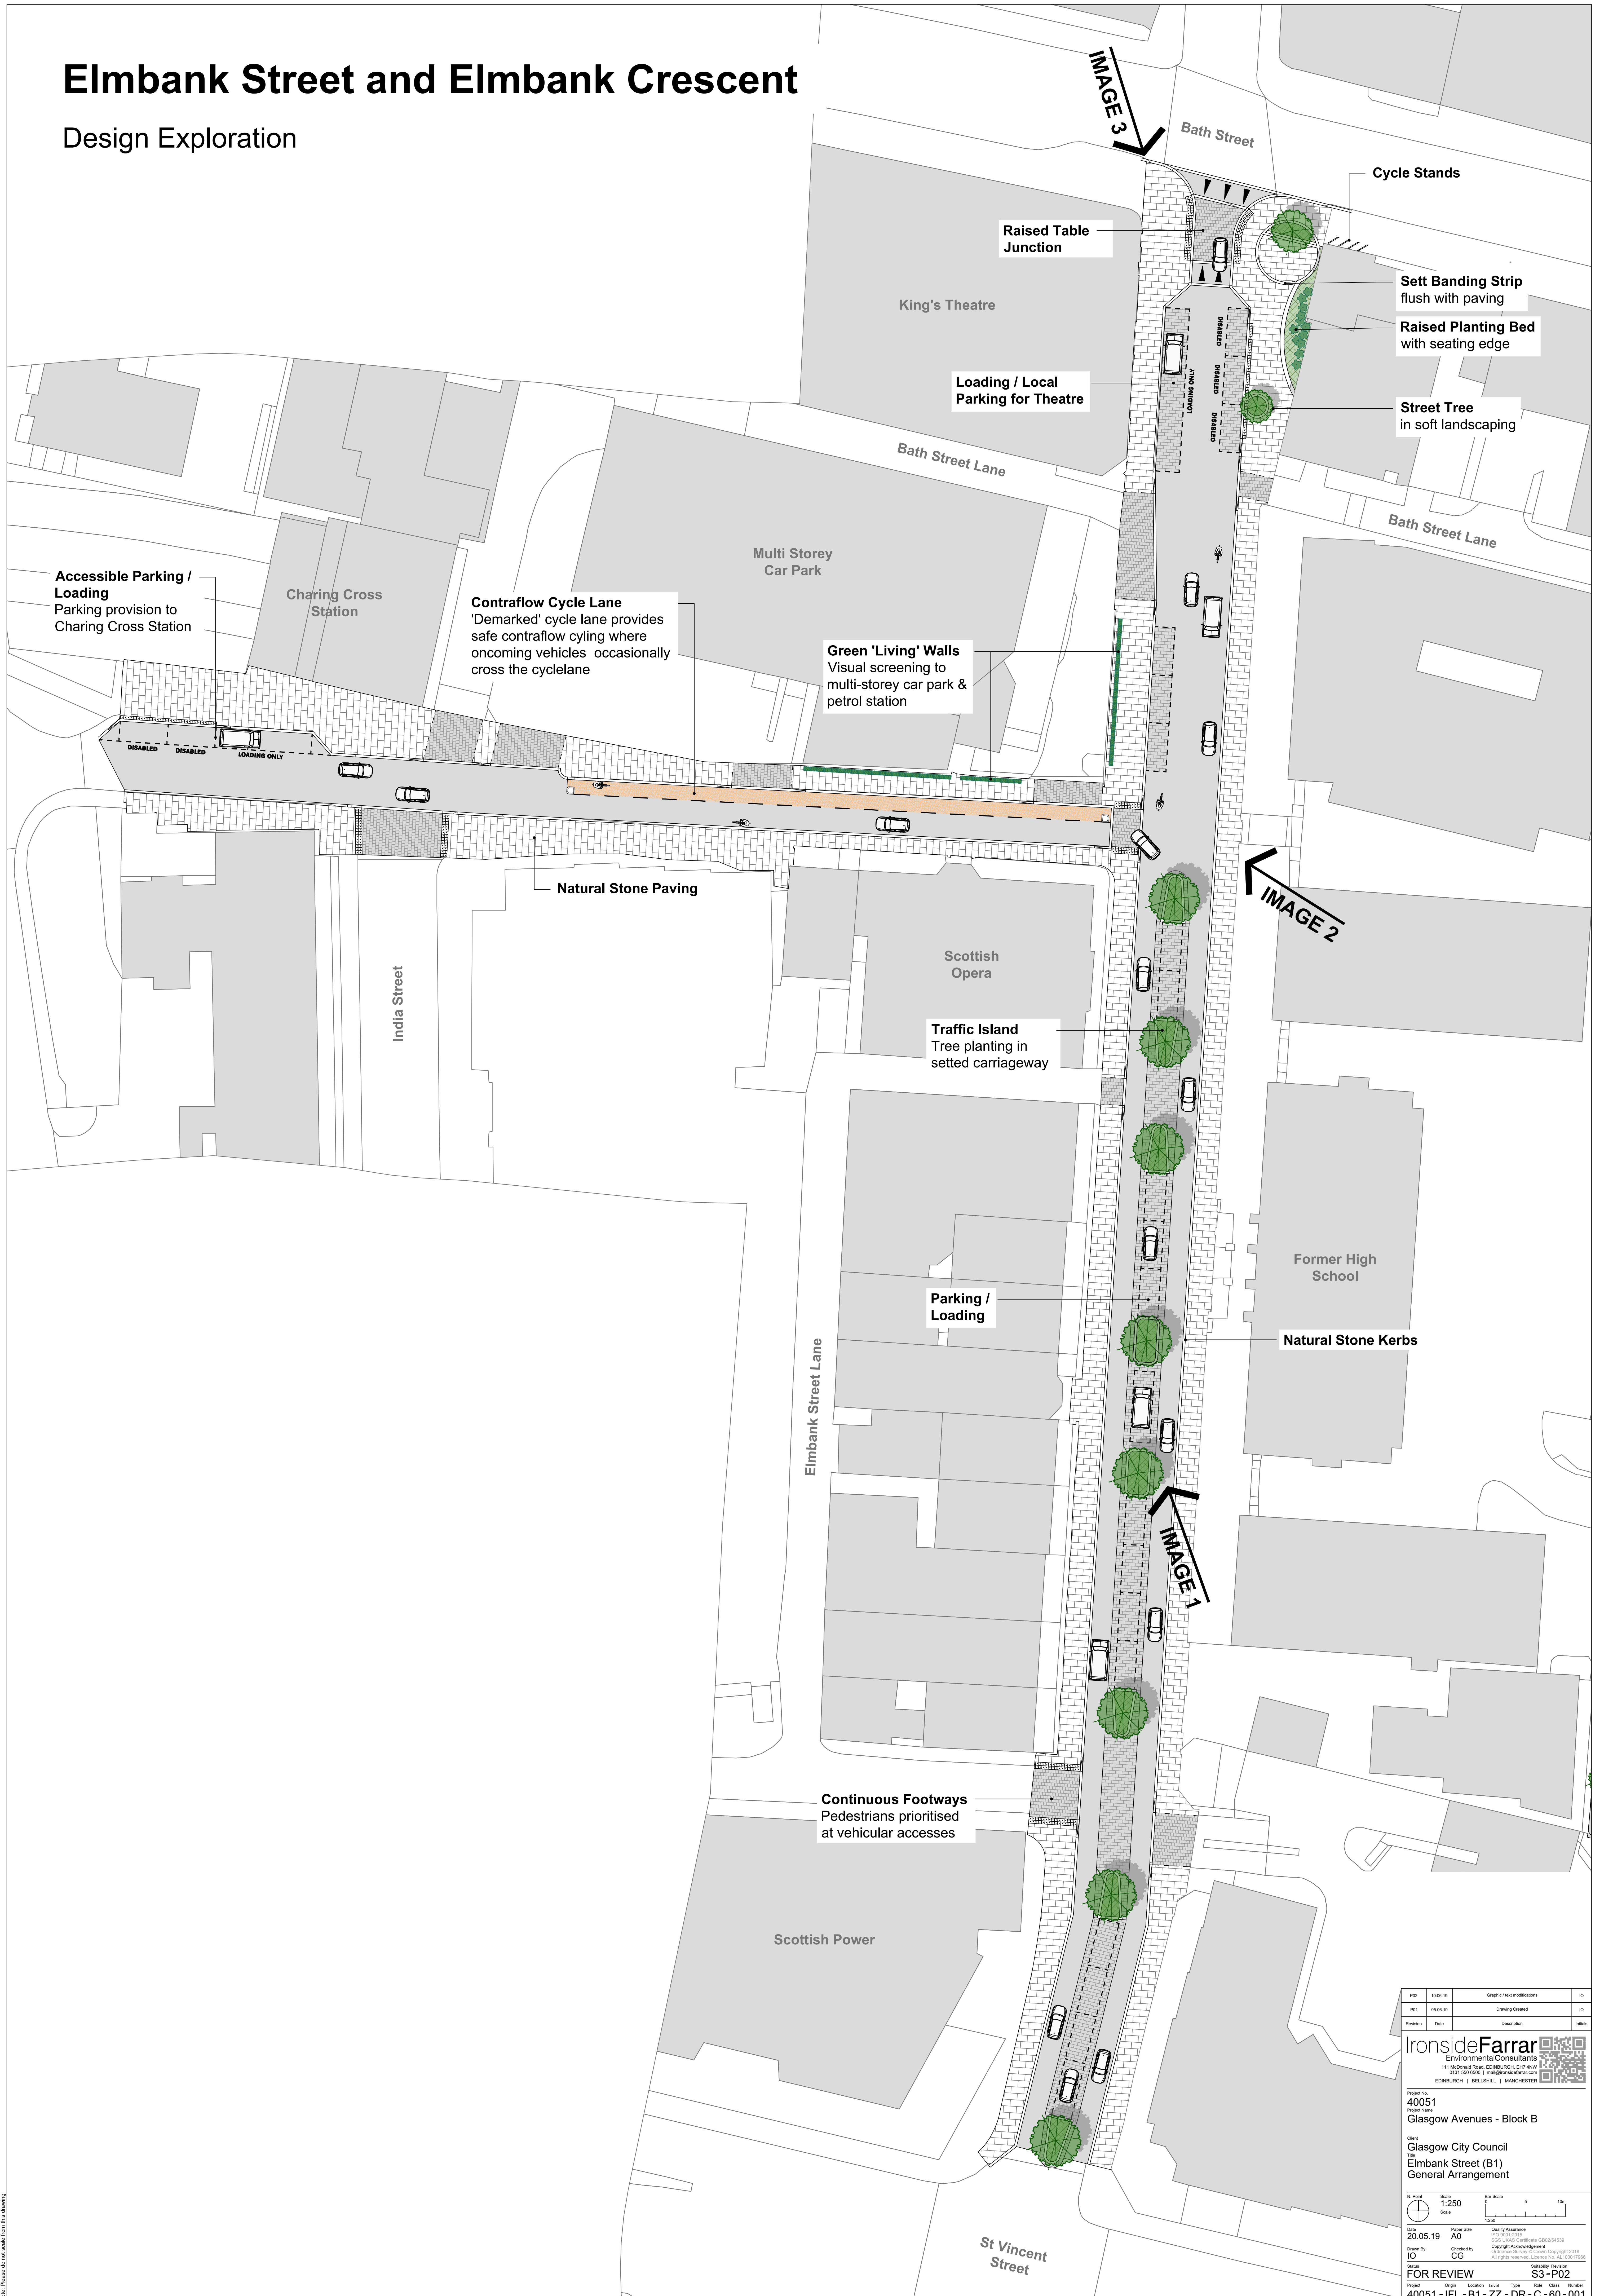

Accessible Parking / Loading
Parking provision to Charing Cross Station

Charing Cross Station

Contraflow Cycle Lane
"Demarcated" cycle lane provides safe contraflow cycling where oncoming vehicles occasionally cross the cyclelane

Multi Storey Car Park

Green 'Living' Walls
Visual screening to multi-storey car park & petrol station

Natural Stone Paving

India Street

Scottish Opera

Traffic Island
Tree planting in setted carriageway

Elmbank Street Lane

Parking / Loading

Former High School

Natural Stone Kerbs

Continuous Footways
Pedestrians prioritised at vehicular accesses

Scottish Power

St Vincent Street

Cycle Stands

Raised Table Junction

King's Theatre

Loading / Local Parking for Theatre

Bath Street Lane

Sett Banding Strip
flush with paving

Raised Planting Bed
with seating edge

Street Tree
in soft landscaping

Bath Street Lane

IMAGE 2

IMAGE 3

IMAGE 1

Revision	Date	Description	Initials
P02	10.08.19	Graphic / text modifications	AO
P01	05.08.19	Drawing Created	AO

IronsidesFarrar
Environmental Consultants
111 Midland Place, Glasgow G2 7JF
0131 550 6600 | info@ironsidesfarrar.com
EDINBURGH | BELLSHILL | MANCHESTER

Project No: 40051
Project Name: Glasgow Avenues - Block B
Client: Glasgow City Council
Elmbank Street (B1) General Arrangement

Scale: 1:250
Date: 20.05.19
Paper Size: A0
Quality Assurance: S3-P02
Checked by: CG
For Review: S3-P02
40051 - IFL - B1 - ZZ - DR - C - 60 - 001