


- NOTES:**
- All dimensions are in metres and all levels are metres above Ordnance Datum unless noted otherwise.
 - Existing carriageway lane widths to be minimum 3.00m.
 - All setting out positions to be signed on site by the Council Engineer.
 - All signing to be mounted on standard temporary 1050mm x 750mm sign frame, secured by 4 sandbags, unless otherwise stated.
- KEY**
- Proposed markings**
- Advisory cycle lane marking to DIAG 1004, 4000mm line, 2000mm gap, 150mm wide.
 - Hatching marking to DIAG 1040.4, at 45°, 2000mm gap, 150mm wide.
 - Mandatory cycle lane marking to DIAG 1040B, 150mm wide.
 - Entry taper to cycle lane to DIAG 1009, 600mm line, 300mm gap, 150mm wide.
 - Lane through junction to DIAG 1004, 1000mm line, 1000mm gap, 150mm wide.
 - Cycle symbol to DIAG 1057, -1100 X 1780 for repeaters, -1700 X 2750 within ADS boxes.
 - Drop Kerb.
 - Existing Kerb.
 - New Kerb.
 - New Studs.
 - Cycle lane kerbs - Zebra® 13 Zero at 3.5m centres.
- Existing markings**
- Existing carriageway markings to be bored off.
 - Existing carriageway markings to be refreshed/re-treated.
 - Existing studs to be retained.
- Site Clearance**
- Studs to be removed.
 - Blocked Gully.

SITE CLEARANCE
1:500

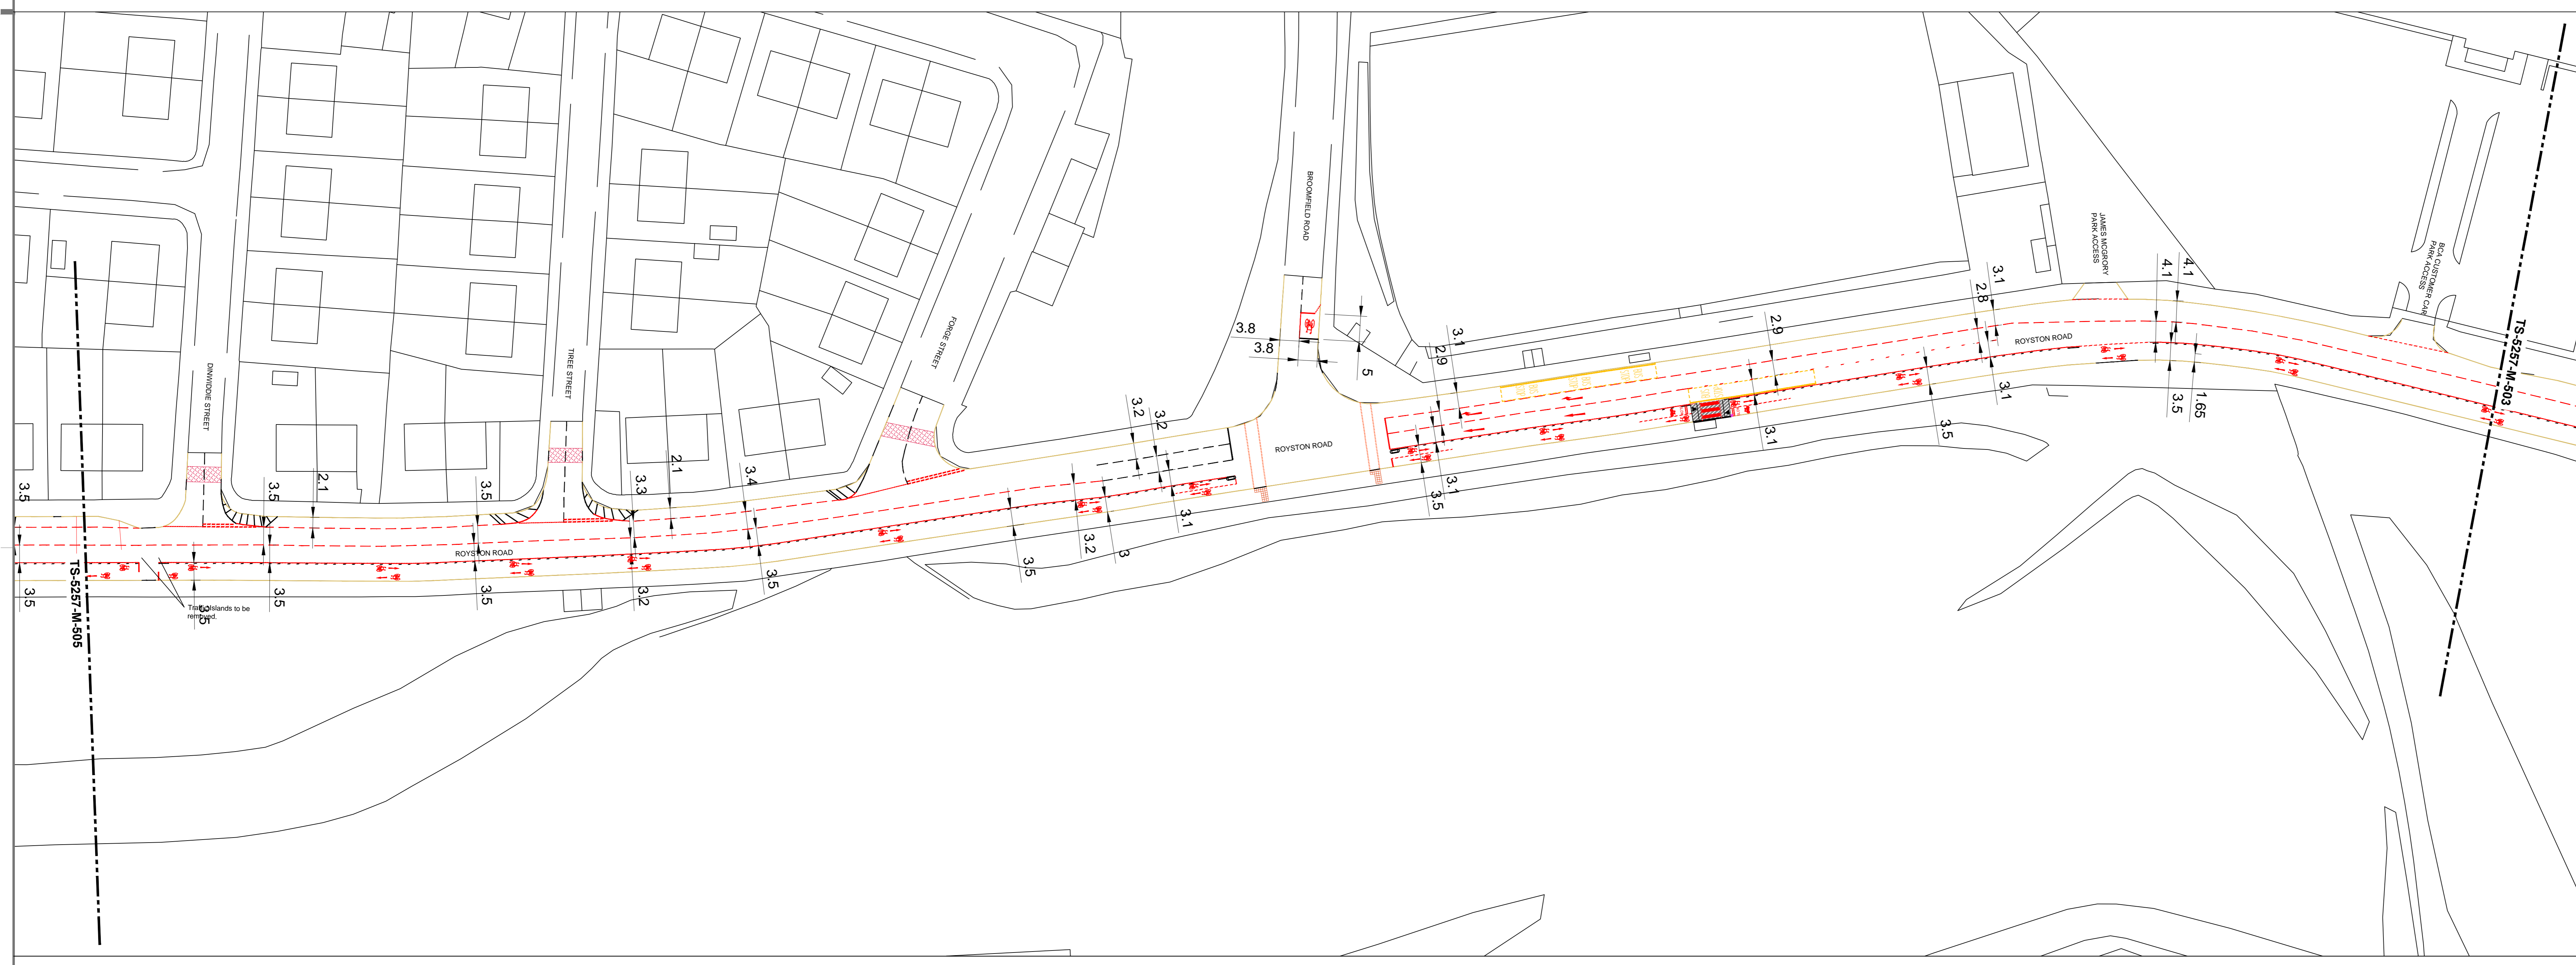

GENERAL ARRANGEMENT
1:500

© Crown copyright and database right 2020. OS Licence Number 1000232379. OS MasterMap imagery layer has been created using Ordnance Survey's own imagery and imagery from other suppliers. This data may contain imagery data sourced from getmapping plc, Respective Limited and/or TSB Limited. You are not permitted to copy, sub-licence or sell any of this data to third parties in any form.

Rev	Date	Revisions	Checked	Approved

Glasgow City Council

Prepared by: **DC** Date: **FEB 2021**

Checked by: **ADM** Scale: **1:500**

Approved by: **CF** Software: **AutoCAD 2016**

Executive Director of Neighbourhoods and Sustainability:
George Gillespie BEng (Hons) CEng MICE

Design Office:
Exchange House, 231 George Street, Glasgow, G1 1RX

**SPACES FOR PEOPLE
ROYSTON ROAD
VEHICLE TRACKING**

Drawing No: **TS-5257-M-504A**

File Location:
U:\PMD\FLINDP\5257 Covid - 19 response task\06 DRAWING\01
Preliminary\Royston Road\Royston
R\TS-5257-M-503-510-B-direction\TS-5257-M-503-507-B-direction

Client:
GLASGOW CITY COUNCIL

Original Drawing Size
1180x841 (A0)