



RAEBERRY STREET / MARYHILL ROAD JUNCTION

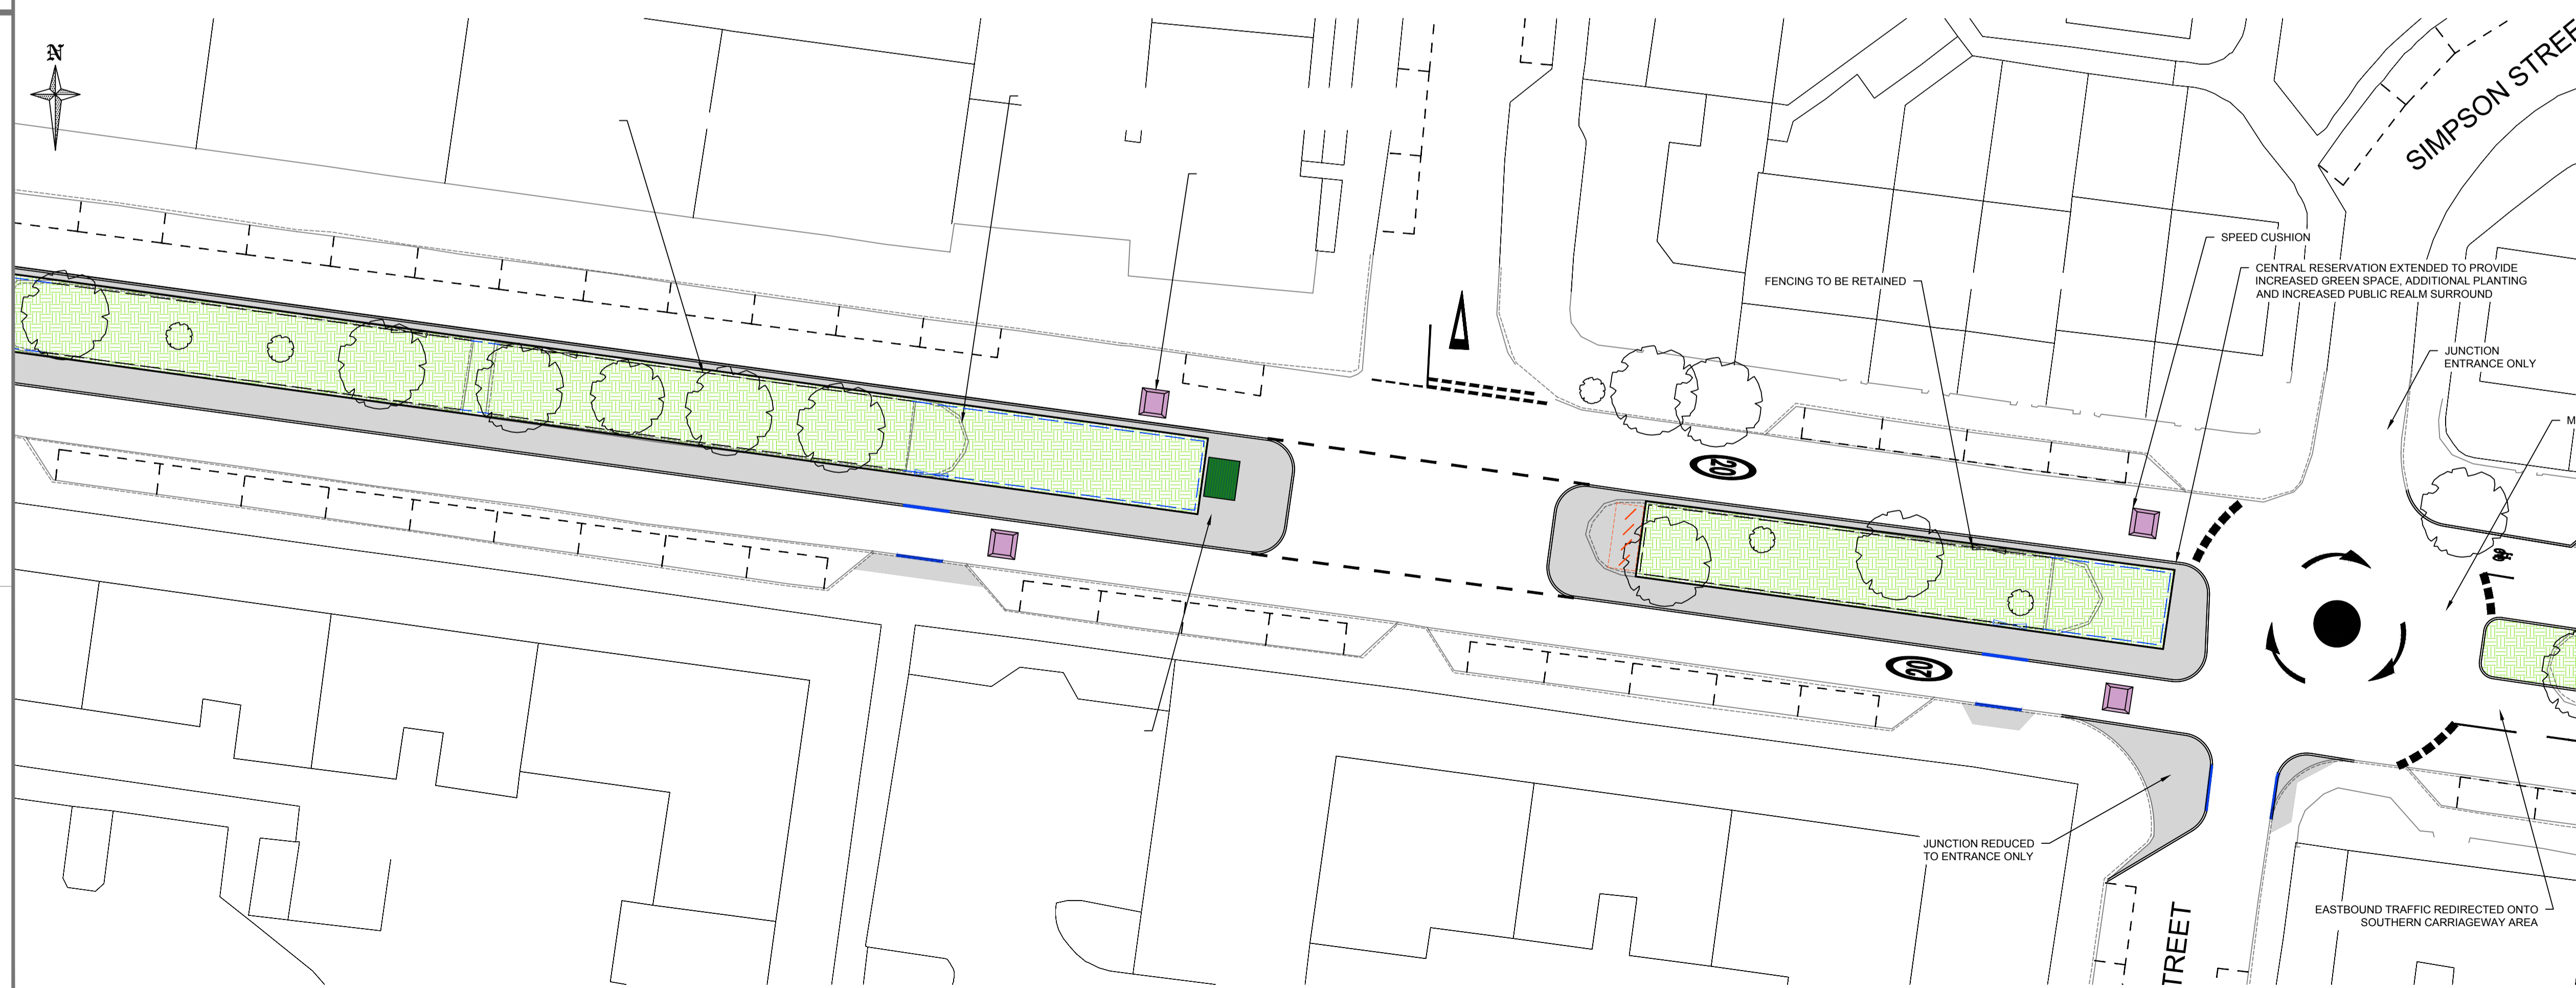

RAEBERRY STREET / KIRKLAND STREET JUNCTION

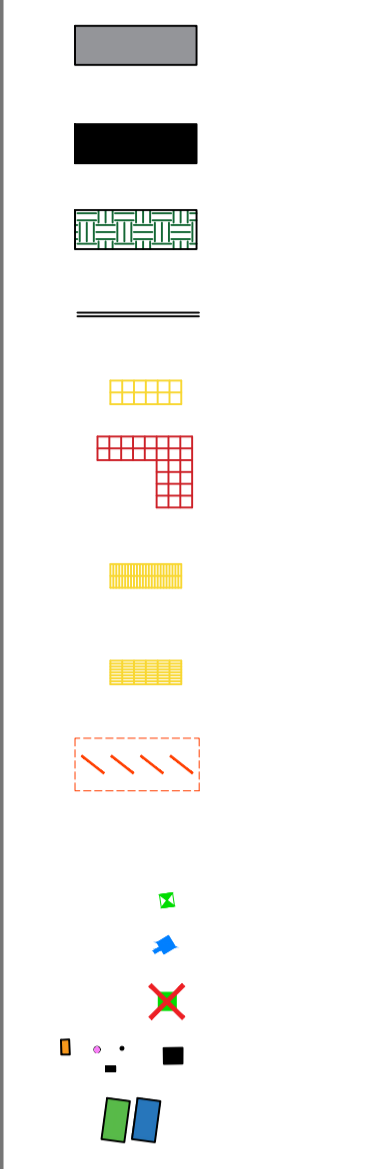

© Crown copyright and database right 2021. OS Licence Number 100023379.
 OS MasterMap Imagery layer has been created using Ordnance Survey's own imagery and imagery from other suppliers. This data may contain imagery data sourced from getmapping plc, Perspectives Limited and/or InfoTerra Limited.
 You are not permitted to copy, sub-license or sell any of this data to third parties in any form.

Rev	Date	Revisions	Checked by	Approved by
A	22.06.22	SIMPSON STREET JUNCTION ALTERATION	S A	

Glasgow City Council

Prepared by : M Bryson Date : 01/03/2022
 Checked by : S Aldoo Scale : 1:250
 Approved by : Software : AutoCAD 2016
 Executive Director of Neighbourhoods, Regeneration and Sustainability :

George Gillespie BEng (Hons) CEng MICE
 Design Office:
 Exchange House, 231 George Street, Glasgow, G1 1RX

**RAEBERRY STREET
 GENERAL ARRANGEMENT LAYOUT**

Drawing No:
32_5155_06_05_001

File Location:
 Client:
 Glasgow City Council



Original Drawing Size:
 841*594 (A1)

U:\PMD\PLINGIP-5155\Woodside Mini\Holane\06 DRAWINGS\02 Design\Raeberry Street\Raeberry Street\Raeberry Street\Raeberry Street\RAEBERRY STREET GENERAL ARRANGEMENT REV A.dwg

