










Notes:
1. All dimensions are in millimetres and all levels are in metres, unless otherwise noted.

- LEGEND**
-  Cycle track
 -  Footway
 -  Safe area
 -  Footway Extension Build Out
 -  Granite Setts
 -  Bus Lane
 -  Raised Table
 -  Soft Landscaping



ROYAL MAIL SORTING OFFICE
PO Sorting Office

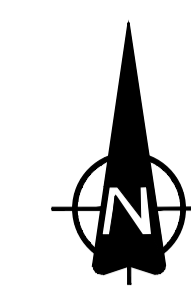CUT LINE


VICTORIA ROAD

FLOATING BUS STOP

Coplaw Court

DRAFT

FURTHER OPTIONS TO BE DEVELOPED

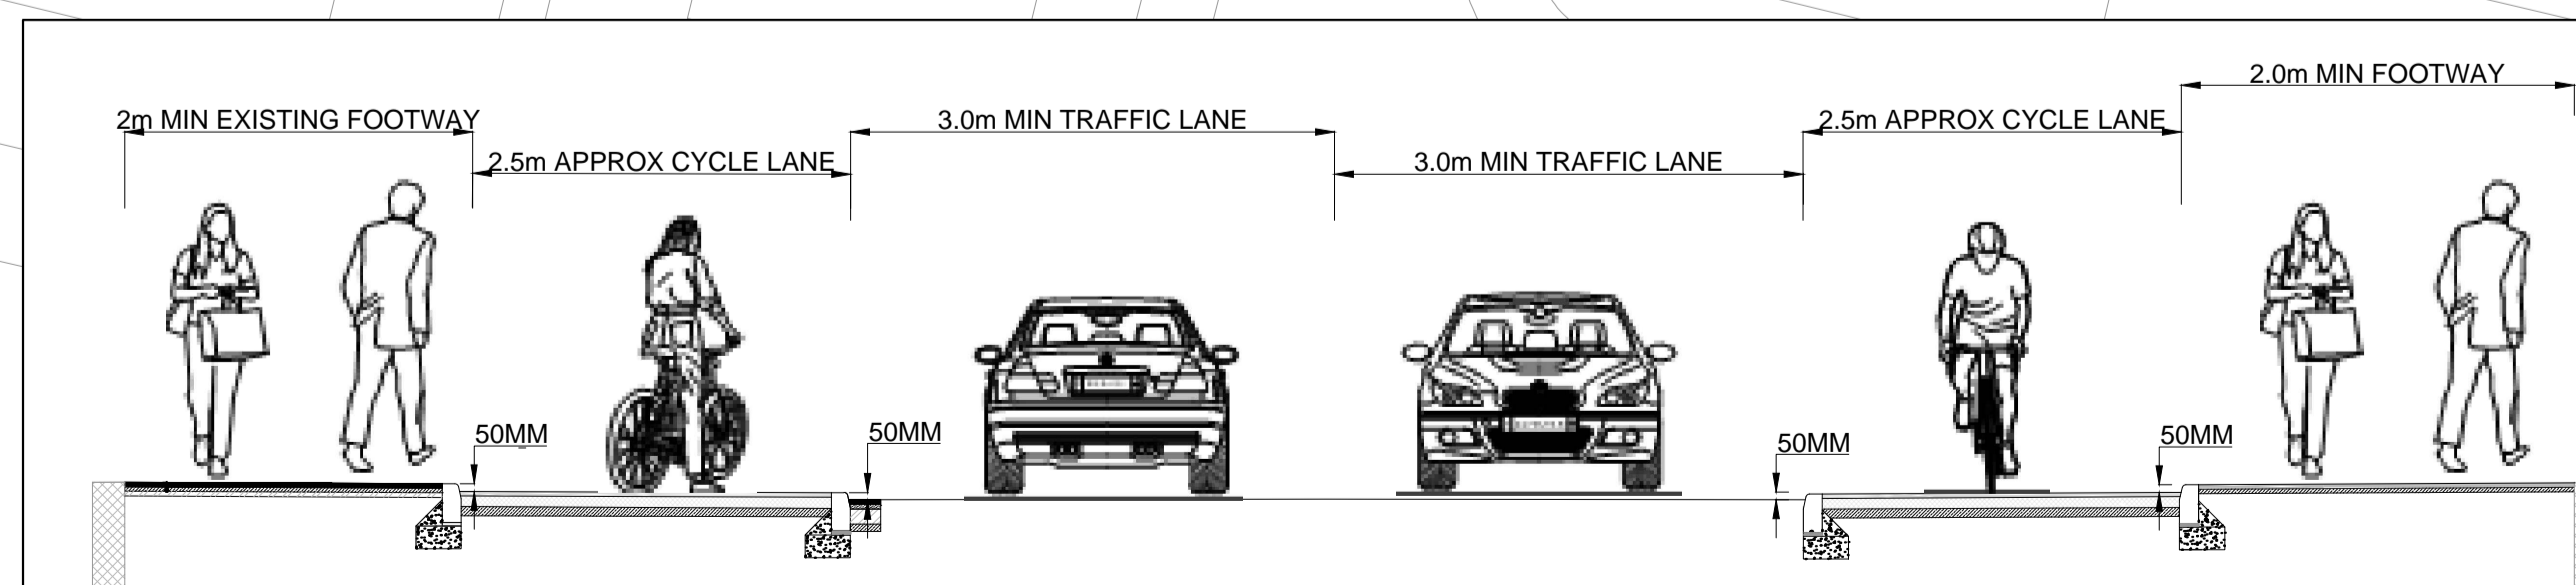

TYPICAL SECTION THROUGH SOUTH CITY WAY TIERED CYCLE PROVISION

Rev	Date	Revisions	Checked Date	Appvd Date


Scale : 1:200 at A1 Date : June 2017
 Prepared by : GR Checked by : JD
 Traced by : Approved by : SCM
 Acting Executive Director of Land and Environmental Services:
George Gillespie BEng (Hons) CEng MICE
 Design Office:
 Exchange House, 231 George Street, G1 1RX

South City Way
General Arrangement

Drawing No: A104035_011_001

Rev: _____
 File No: _____
 Drawing Status: [Prelim] [Tender] [Contract] [Record]



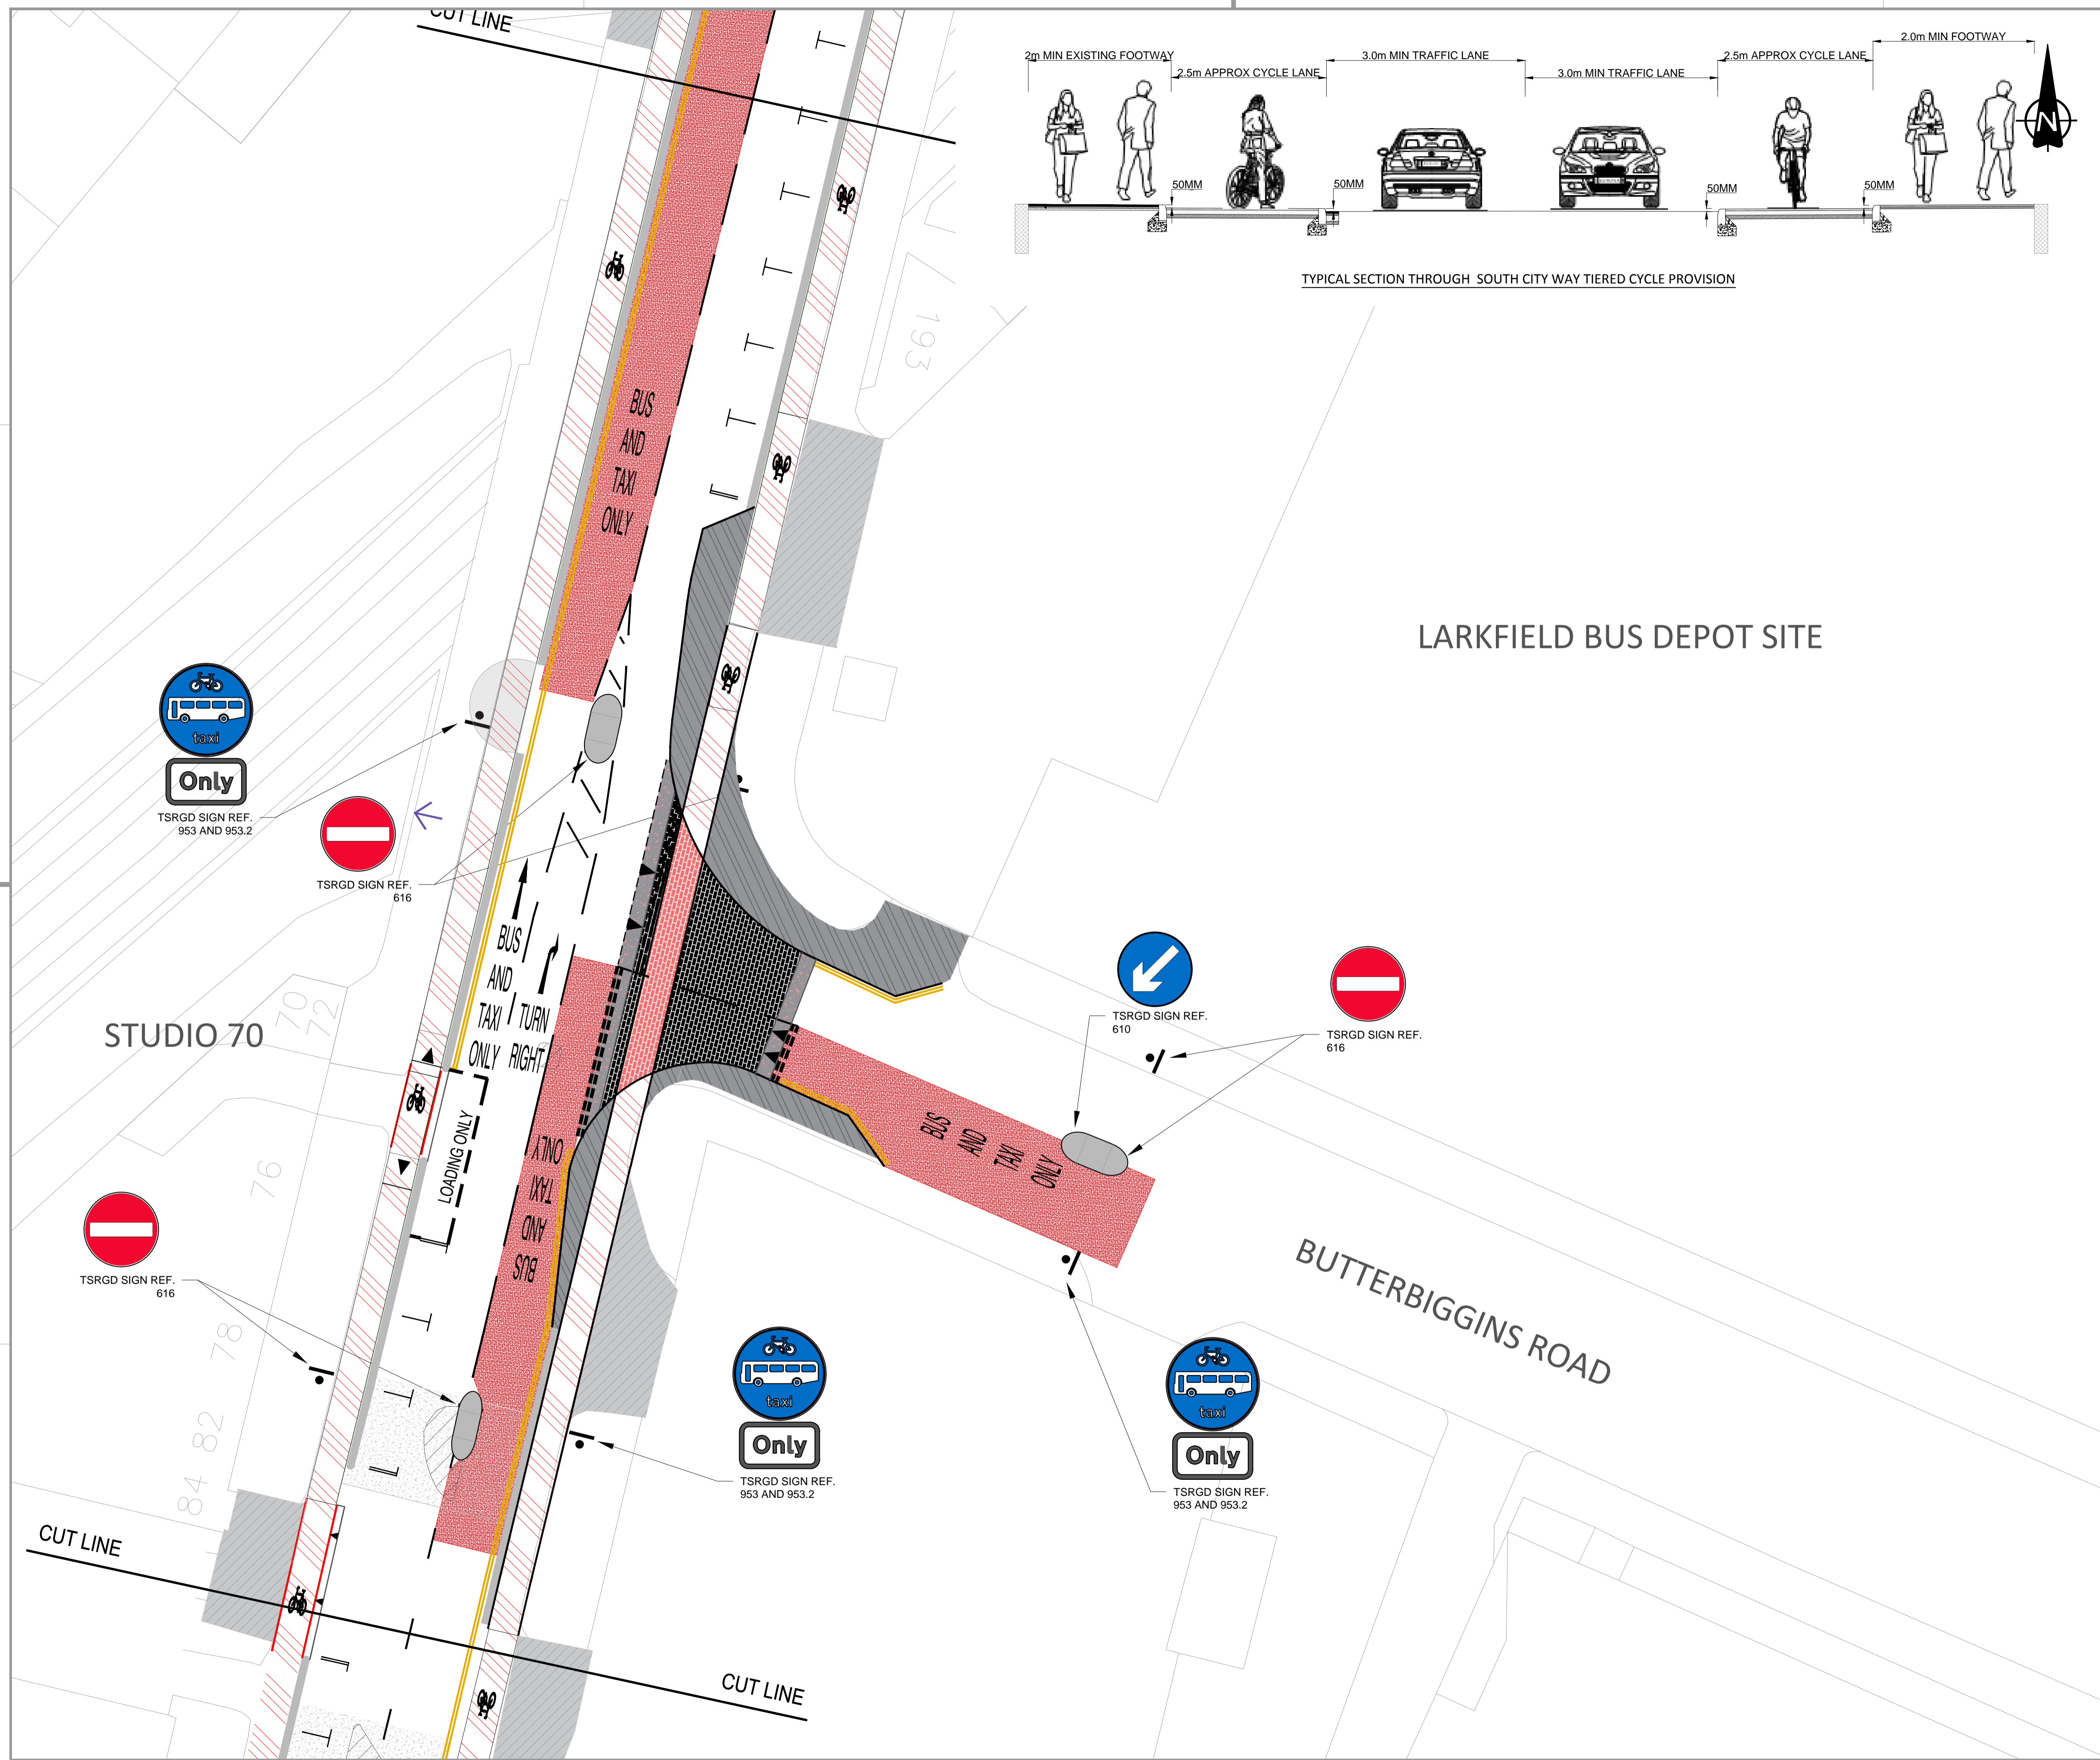

Notes:
1. All dimensions are in millimetres and all levels are in metres, unless otherwise noted.

LEGEND

- Cycle track
- Footway
- Safe area
- Footway Extension Build Out
- Granite Setts
- Bus Lane
- Raised Table
- Soft Landscaping

Only
TSRGD SIGN REF. 953 AND 953.2

TSRGD SIGN REF. 616

TSRGD SIGN REF. 610

TSRGD SIGN REF. 616

Only
TSRGD SIGN REF. 953 AND 953.2

Only
TSRGD SIGN REF. 953 AND 953.2

DRAFT


Rev	Date	Revisions	Checked Date	Appvd Date

Scale : 1:200 at A1 Date : June 2017
 Prepared by : GR Checked by : JD
 Traced by : Approved by : SCM
 Acting Executive Director of Land and Environmental Services:
George Gillespie BEng (Hons) CEng MICE
 Design Office:
 Exchange House, 231 George Street, G1 1RX

South City Way
 General Arrangement

Drawing No:
A104035_011_002

Rev: _____
 File No: _____
 Drawing Status: [Prelim] [Tender] [Contract] [Record]

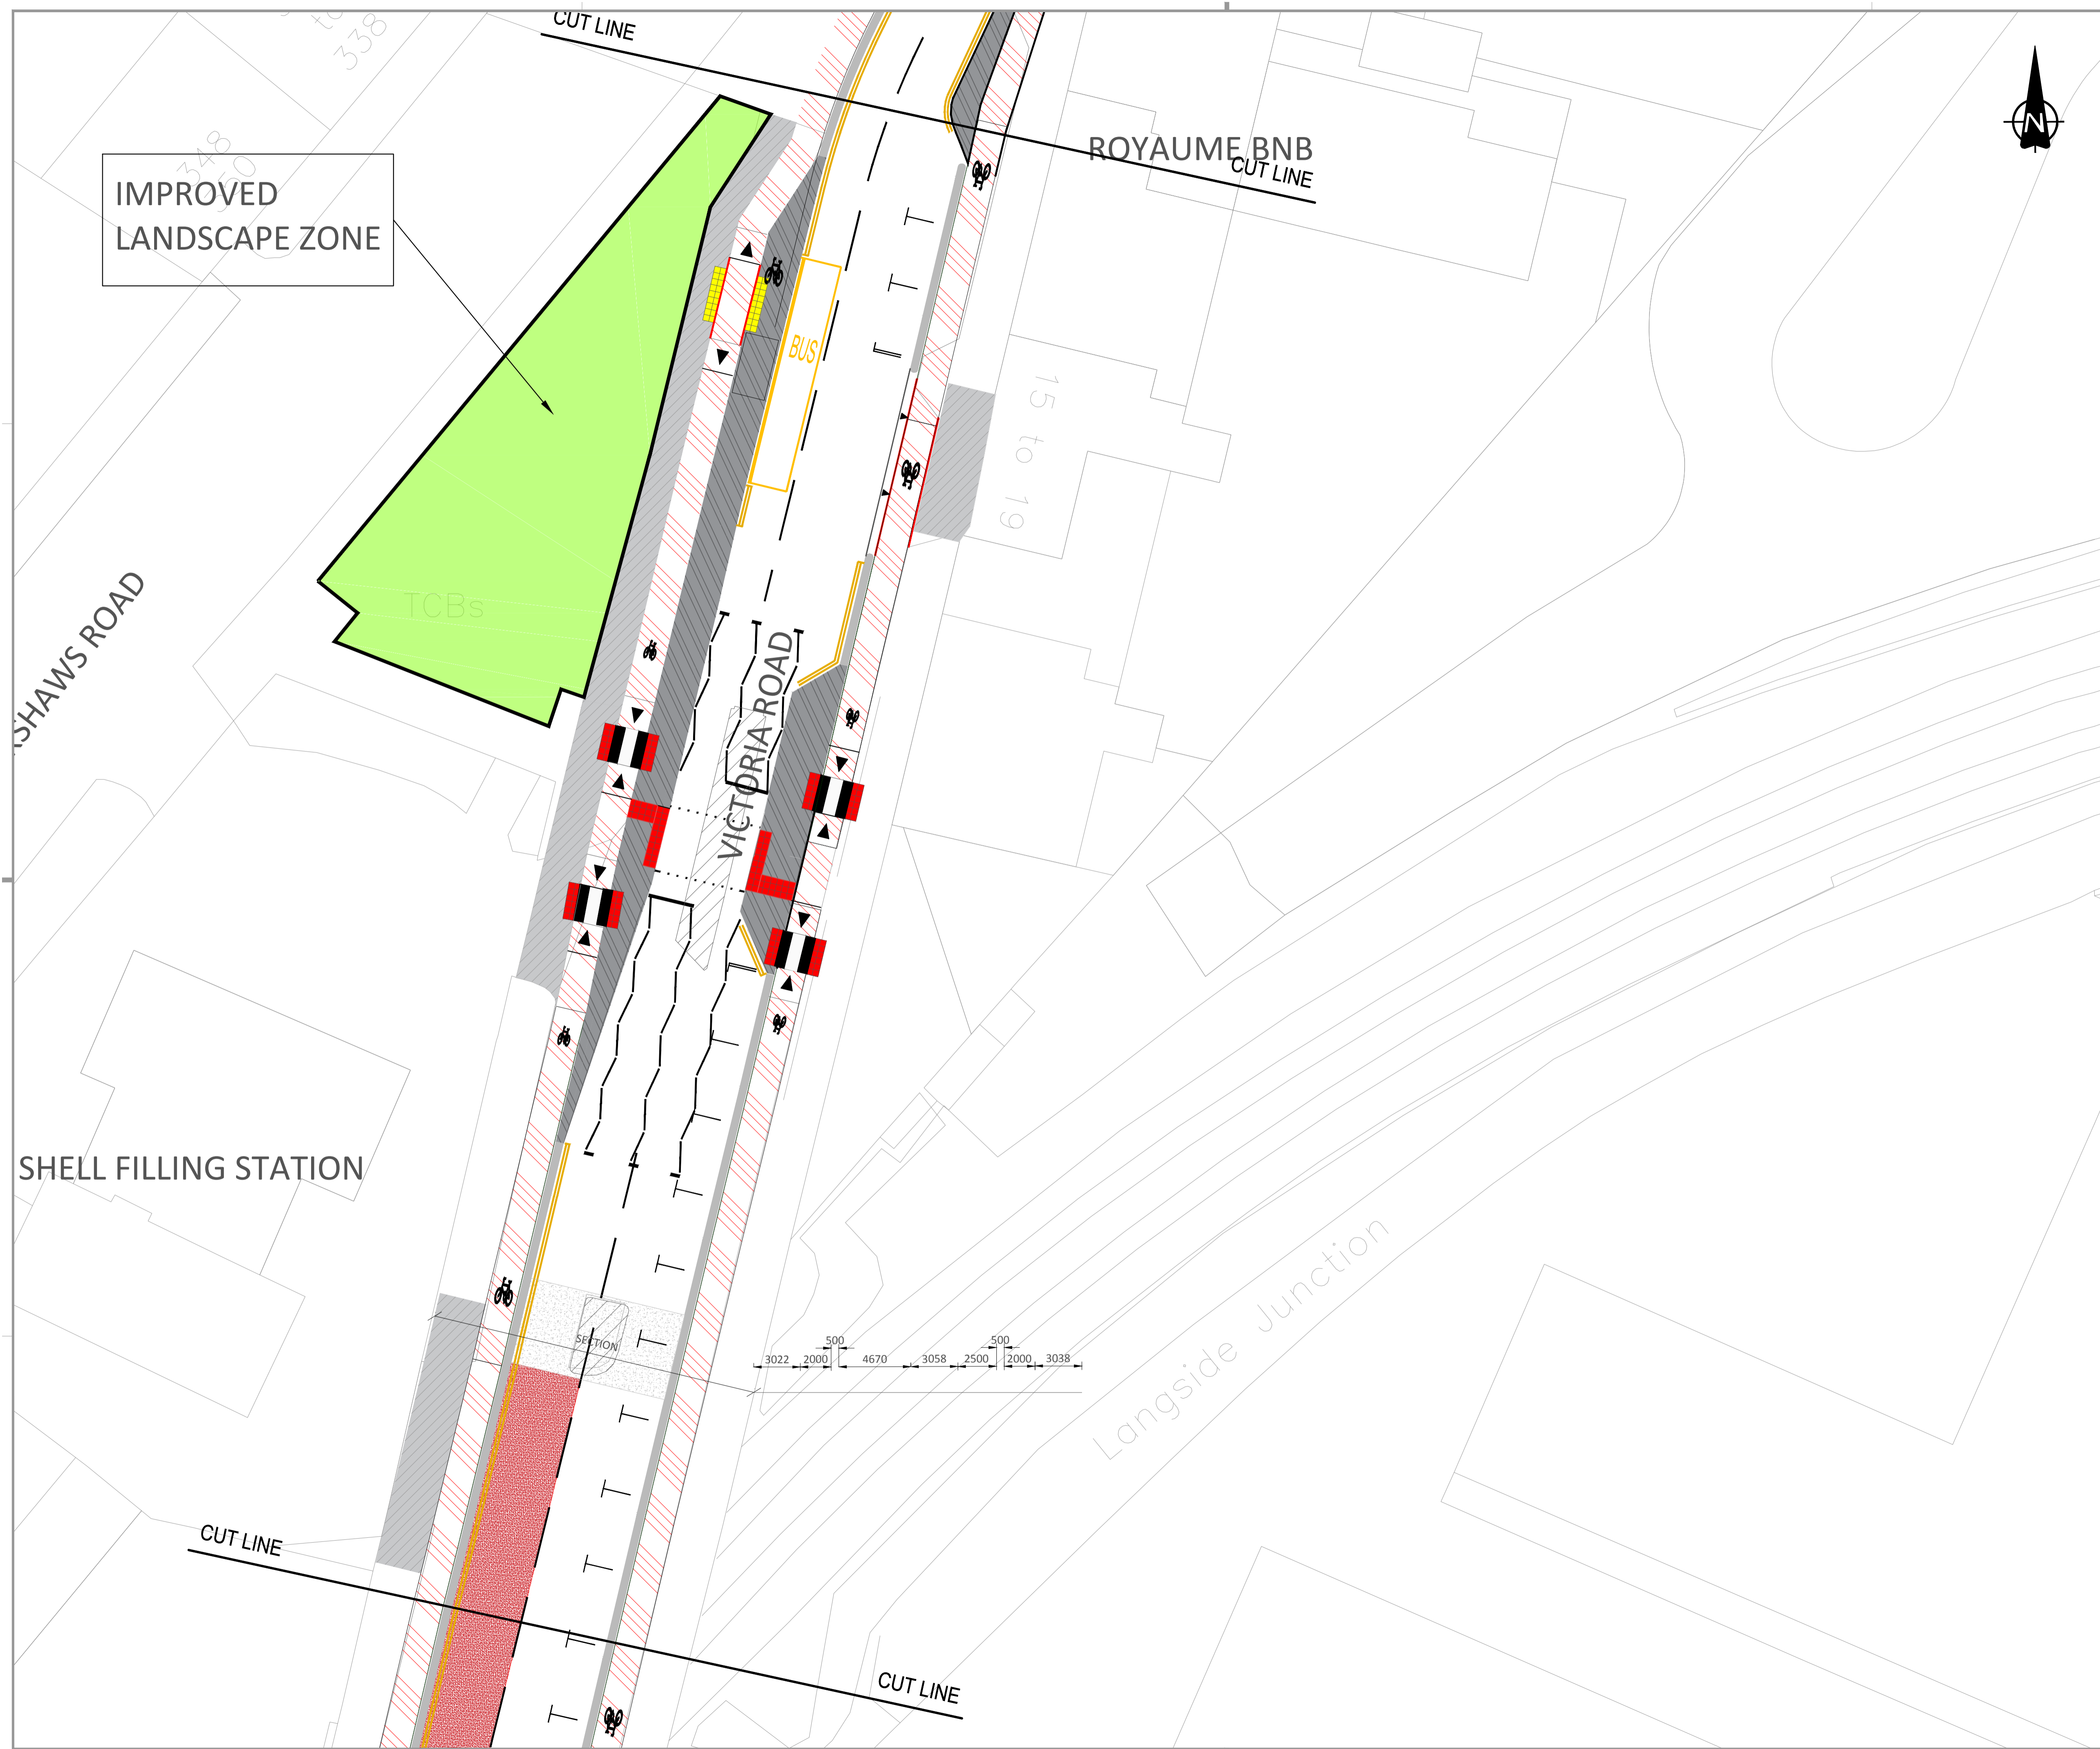

Notes:
 1. All dimensions are in millimetres and all levels are in metres, unless otherwise noted.



- LEGEND**
- Cycle track
 - Footway
 - Safe area
 - Footway Extension Build Out
 - Granite Setts
 - Bus Lane
 - Raised Table
 - Soft Landscaping

DRAFT

Rev.	Date	Revisions	Checked Date	Appvd Date

Scale : 1:200 at A1 Date : June 2017

Prepared by : GR Checked by : JD

Traced by : Approved by : SCM

Acting Executive Director of Land and Environmental Services:
George Gillespie BEng (Hons) CEng MICE

Design Office:
 Exchange House, 231 George Street, G1 1RX


South City Way
 General Arrangement

Drawing No:
A104035_011_003

Rev: _____
 File No: _____

Drawing Status: [Preim.] [Tender] [Contract] [Record]



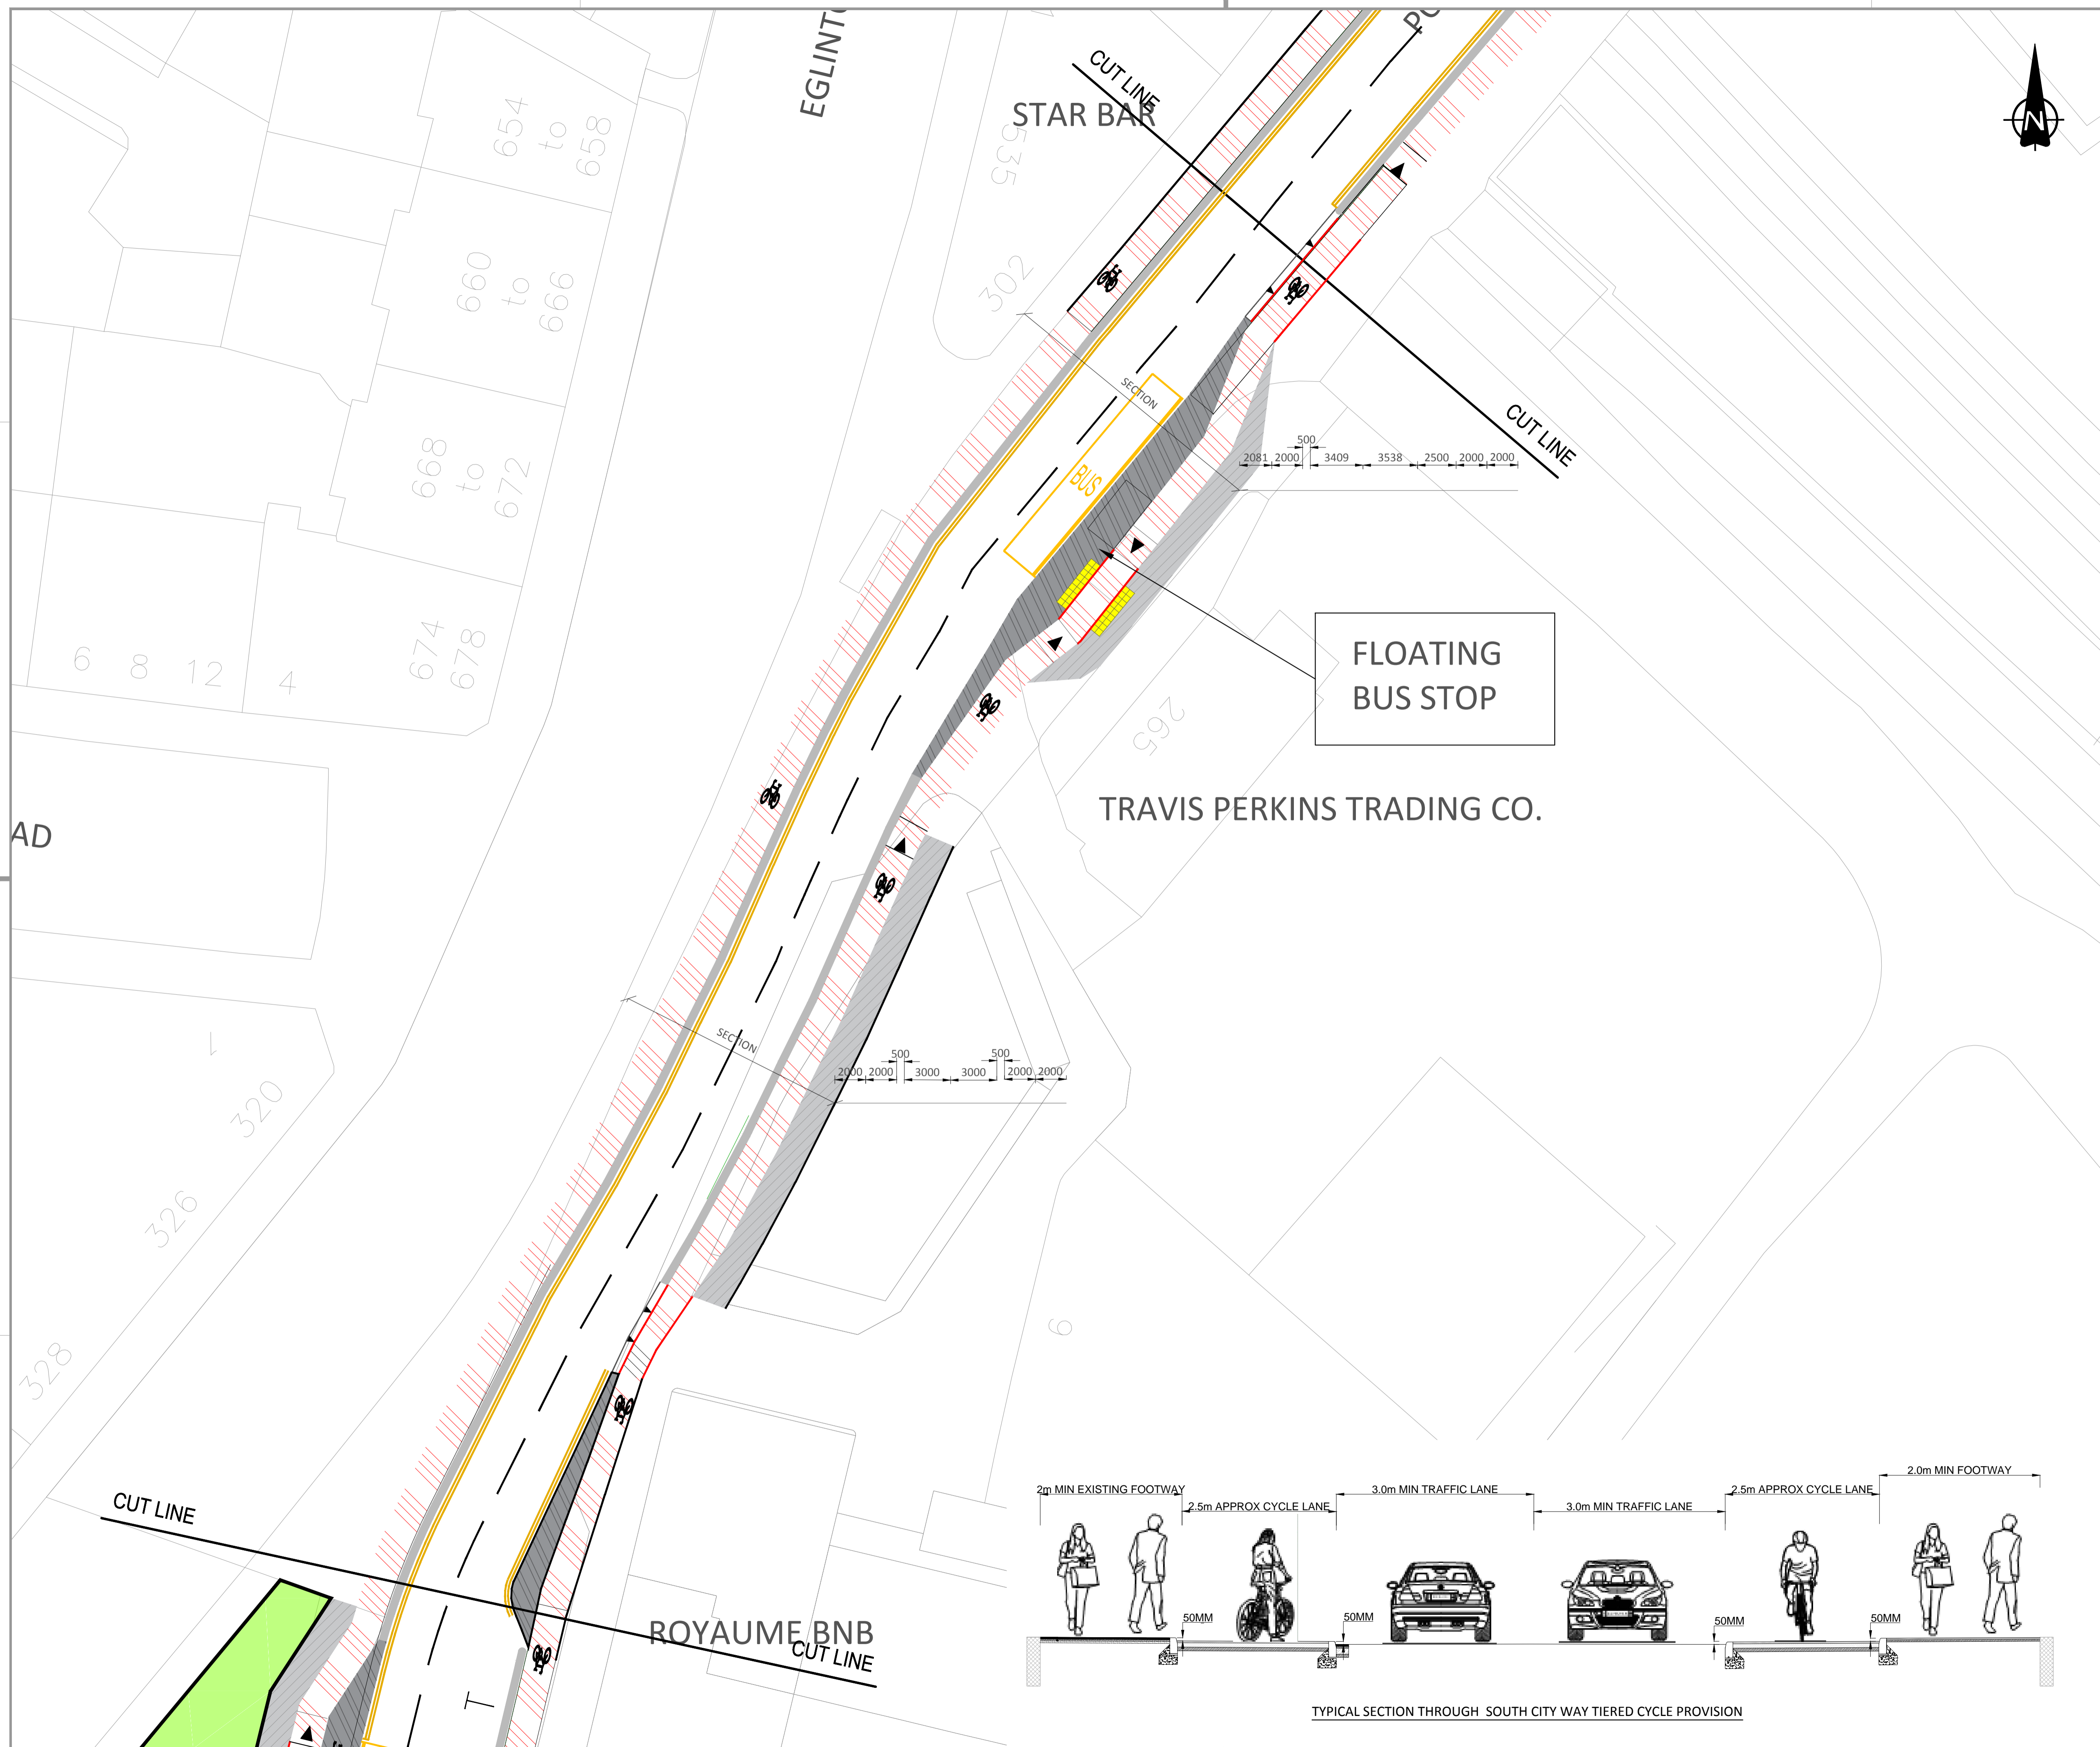

Notes:
 1. All dimensions are in millimetres and all levels are in metres, unless otherwise noted.

- LEGEND**
- Cycle track
 - Footway
 - Safe area
 - Footway Extension Build Out
 - Granite Setts
 - Bus Lane
 - Raised Table
 - Soft Landscaping

DRAFT

Rev	Date	Revisions	Checked Date	Appvd Date


Scale : 1:200 at A1 Date : June 2017
 Prepared by : GR Checked by : JD
 Traced by : Approved by : SCM
 Acting Executive Director of Land and Environmental Services:
George Gillespie BEng (Hons) CEng MICE
 Design Office:
 Exchange House, 231 George Street, G1 1RX

South City Way
 General Arrangement

Drawing No:
 A104035_011_004

Rev:					
File No:					
Drawing Status:	Preim.	Tender	Contract	Record	



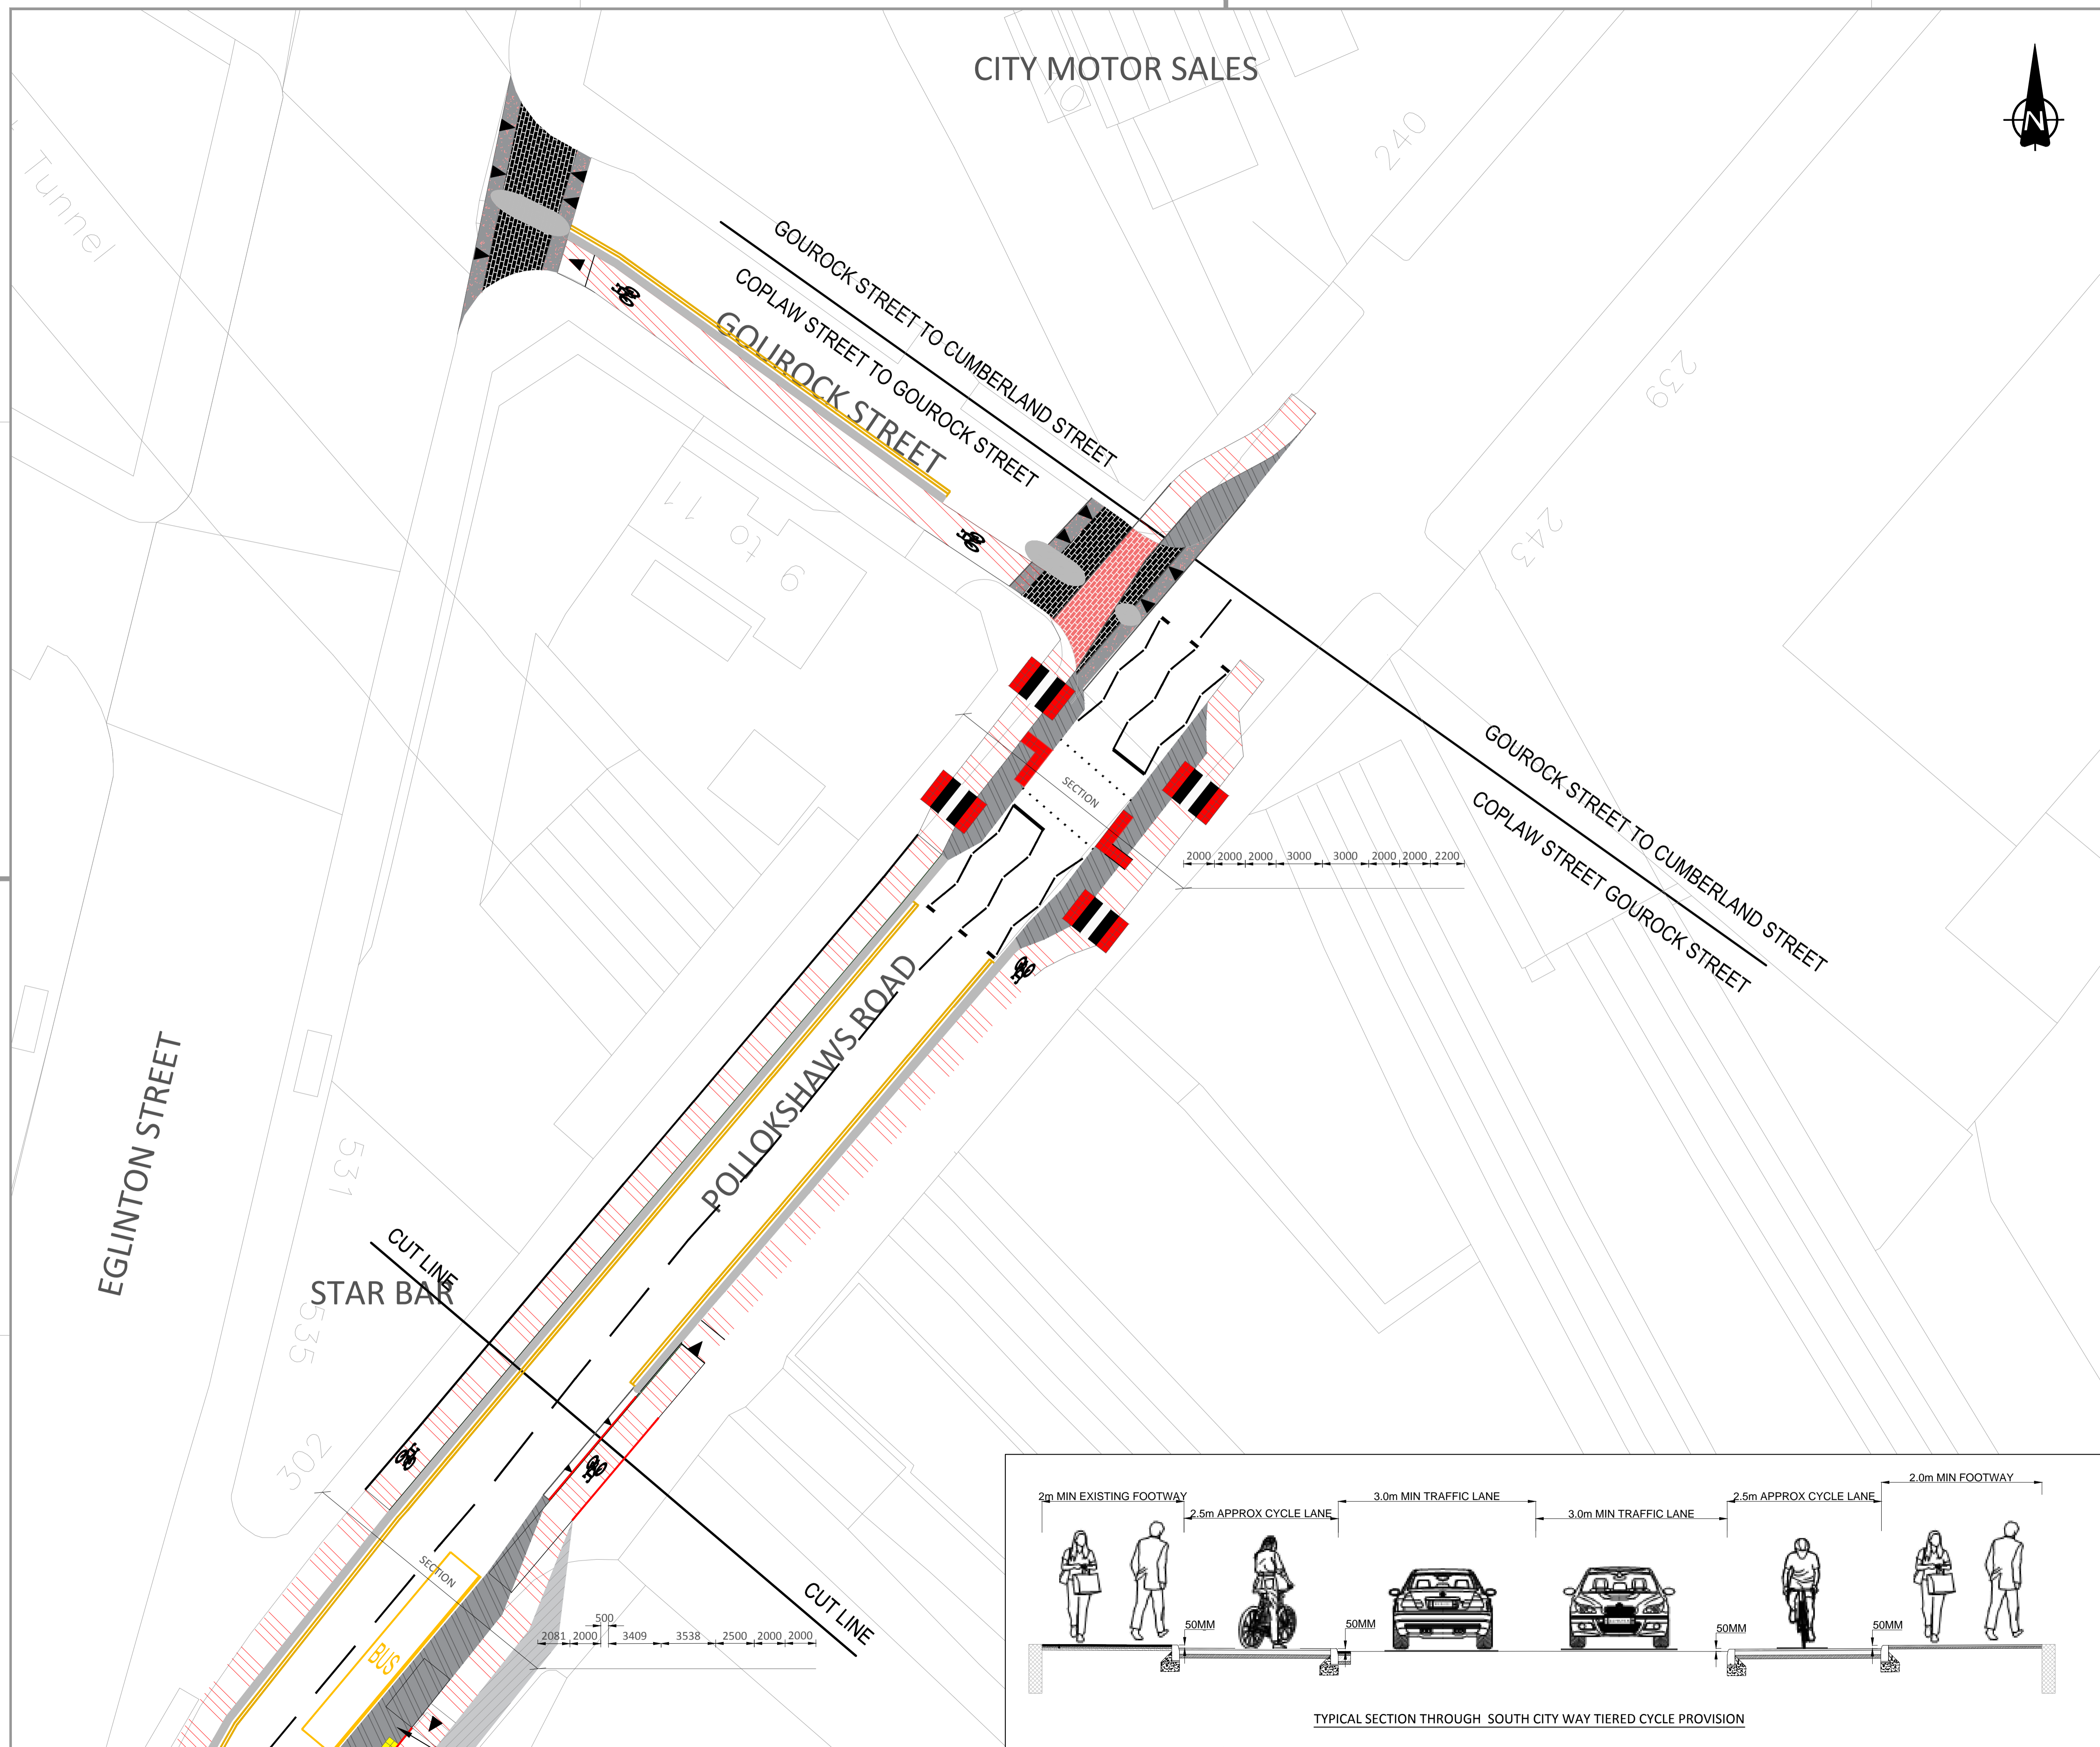

Notes:
1. All dimensions are in millimetres and all levels are in metres, unless otherwise noted.

LEGEND

- Cycle track
- Footway
- Safe area
- Footway Extension Build Out
- Granite Sets
- Bus Lane
- Raised Table
- Soft Landscaping

DRAFT

Rev	Date	Revisions	Checked Date	Appvd Date

Scale : 1:200 at A1 Date : June 2017
 Prepared by : GR Checked by : JD
 Traced by : Approved by : SCM
 Acting Executive Director of Land and Environmental Services:
George Gillespie BEng (Hons) CEng MICE
 Design Office:
 Exchange House, 231 George Street, G1 1RX

South City Way
General Arrangement

Drawing No: A104035_011_005

Rev:	
File No:	
Drawing Status:	Prelim. Tender Contract Record

