


South City Way Phase 4a Plan

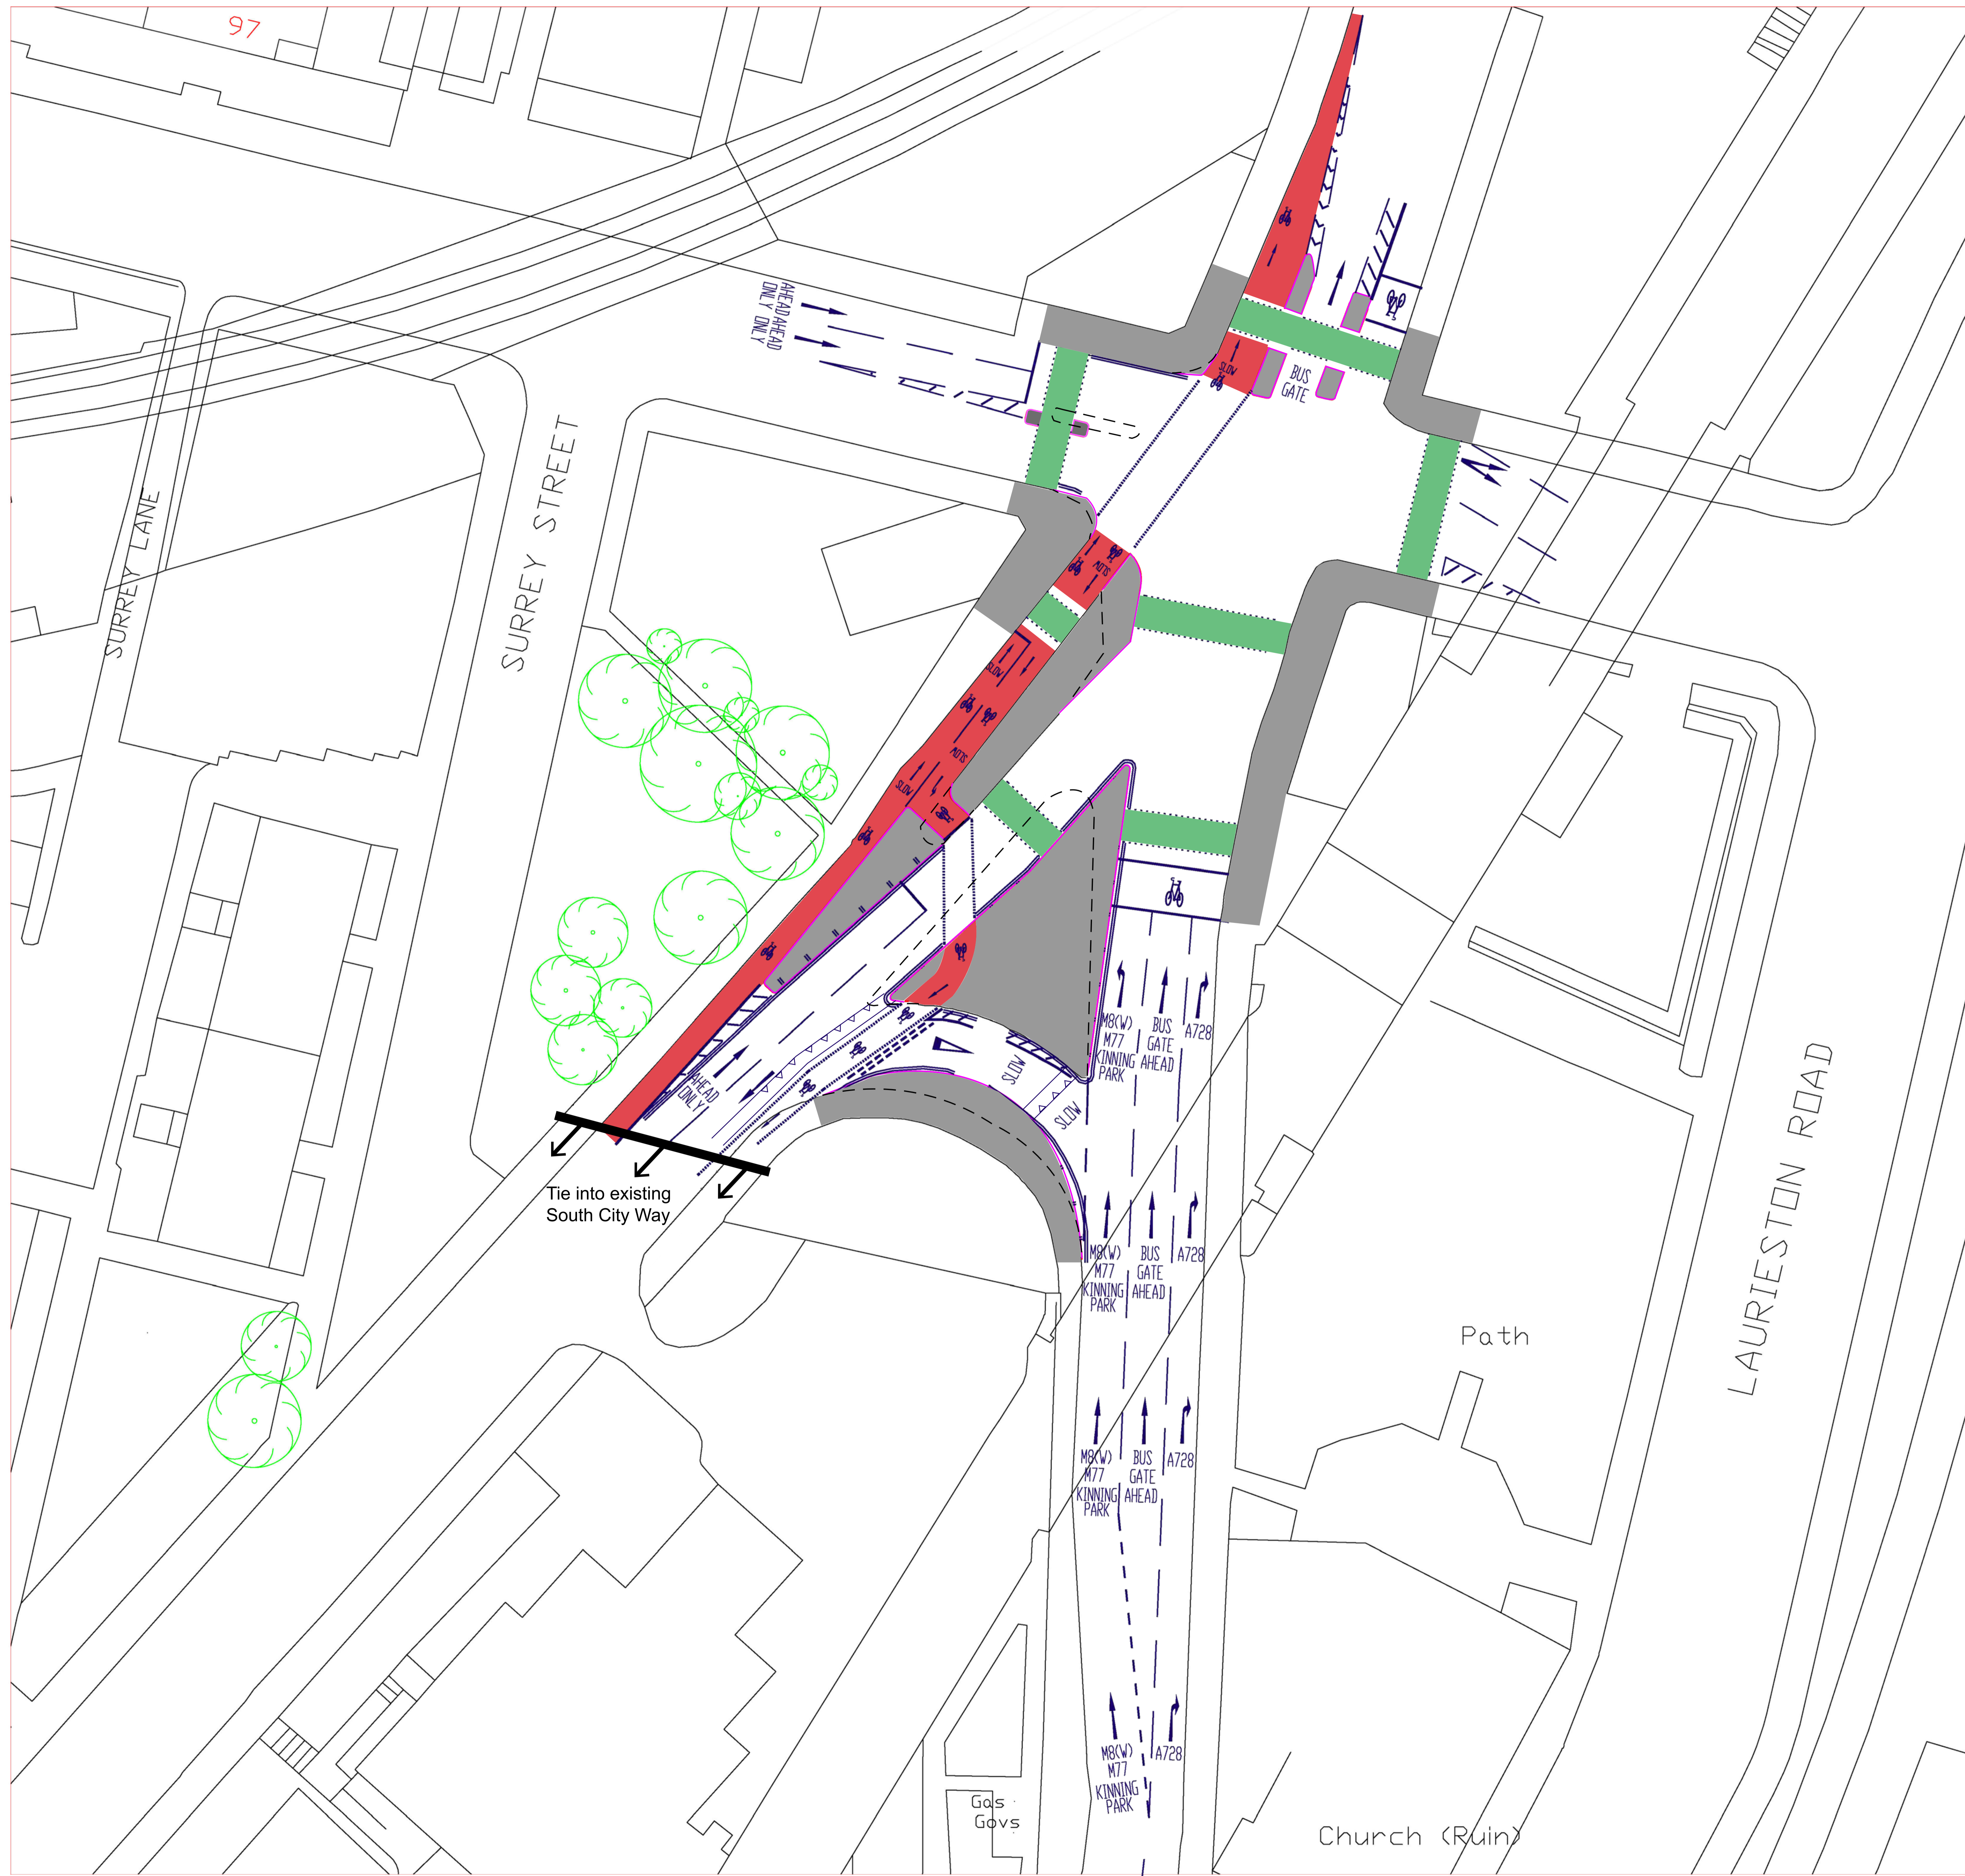

- Cycle Track
- New/Resurfaced Footway
- New kerb line
- Existing kerb line to be removed
- New road markings
- New signalled pedestrian crossing
- New signalled cycle crossing

Colours used are for illustrative purposes only and do not represent actual specification. Tactile paving not shown. Subject to change. Not to scale.

© Crown copyright and database right 2020. OS Licence Number 100023379. OS MasterMap Imagery layer has been created using Ordnance Survey's own imagery and imagery from other suppliers. This data may contain imagery data sourced from getmapping plc, Perspectives Limited and/or InfoTerra Limited. You are not permitted to copy, sub-licence or sell any of this data to third parties in any form.