


SITE CLEARANCE
1:500

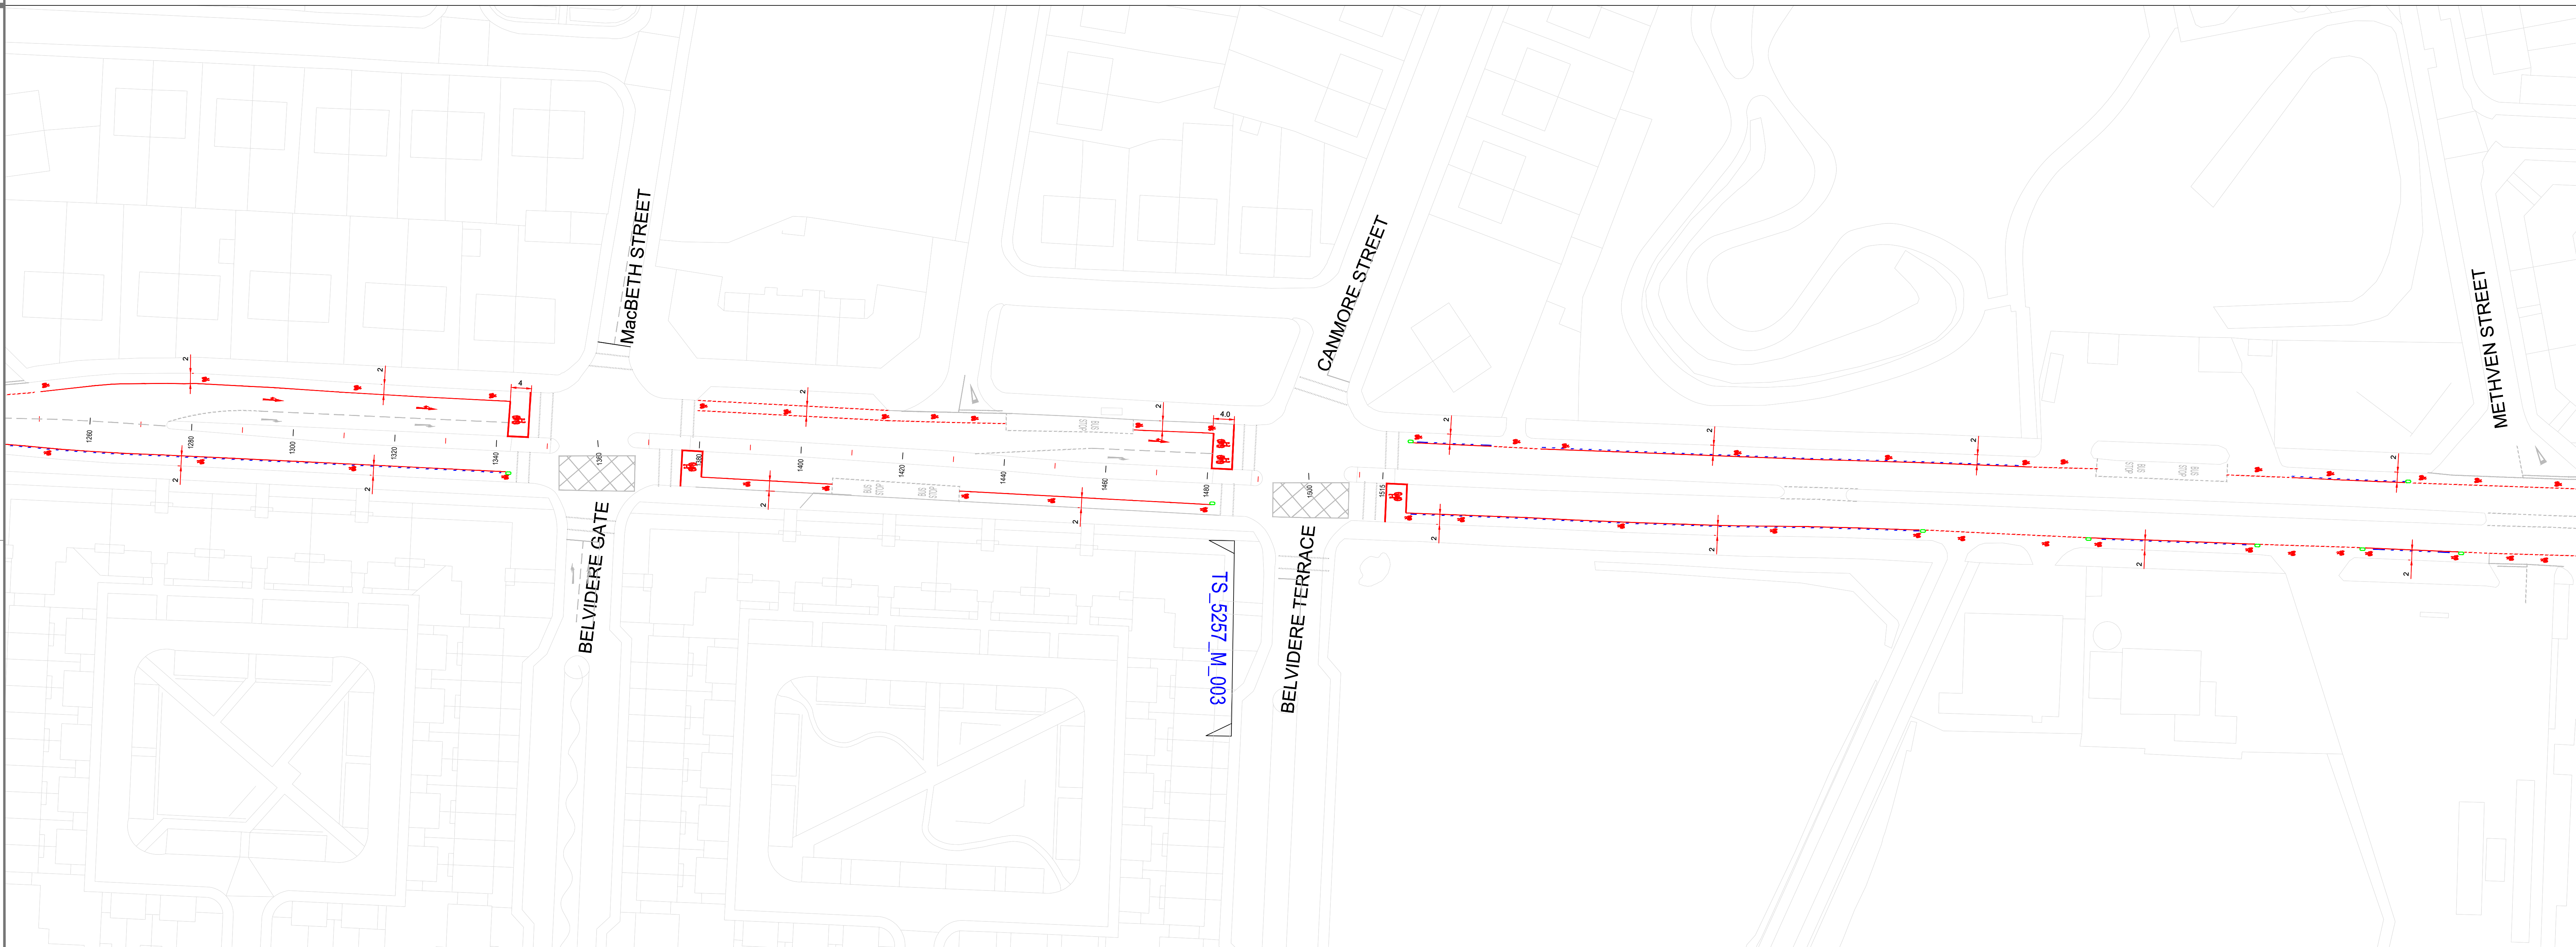

GENERAL ARRANGEMENT
1:500

- NOTES:**
- All dimensions are in metres and all levels are metres above Ordnance Datum unless noted otherwise.
 - Existing carriageway lane widths to be minimum 3.25m.
 - All setting out positions to be agreed on site by the Council Engineer.
 - All signing to be mounted on standard temporary 1050mm x 750mm sign frame, secured by 4 sandbags, unless otherwise stated.

- Proposed markings**
- Advisory cycle lane marking to DIAG 1004, 4000mm line, 2000mm gap, 100mm wide.
 - Cycle centre line marking to DIAG 1008, 4000mm line, 2000mm gap, 50mm wide.
 - Mandatory cycle lane marking to DIAG 1046B, 100mm wide (Temporary width).
 - Entry taper to cycle lane to DIAG 1009, 800mm line, 300mm gap, 150mm wide.
 - Lane through junction to DIAG 1010, 1000mm line, 1000mm gap, 100 wide (Temporary width).
- Site Clearance**
- Existing kerbline to be removed.

- Proposed markings**
- Cycle symbol to DIAG 1007, -1215 X 750 for repeaters, -1700 x 2700 within ASL boxes.
 - Cycle direction arrows to DIAG 1009, 2000mm long.
 - Satellite island.
 - Drop Kerbs.
 - Cycle lane kerbs - "Zebra" 13 Zero at 3.5m centres.
- Existing markings**
- Existing carriageway markings to be burned off.
 - Existing carriageway markings to be refreshed/retained.
- Site Clearance**
- Existing kerbline to be removed.

© Crown copyright and database right 2020. OS Licence Number: 100023370.
OS MasterMap imagery layer has been created using Ordnance Survey's own imagery and imagery from other suppliers. This data may contain imagery data sourced from getmapping plc, Perspective Limited and/or Esri Limited.
You are not permitted to copy, sub-licence or sell any of this data to third parties in any form.

Rev	Date	Revisions	Checked by	Approved by

Glasgow City Council

Prepared by: DC Date: 25.06.20
 Checked by: MG Scale: 1:500
 Approved by: SG Software: AutoCAD 2016
 Executive Director of Neighbourhoods and Sustainability:
 George Gillespie BEng (Hons) CEng MICE
 Design Office:
 Exchange House, 231 George Street, Glasgow, G1 1RX

**SPACES FOR PEOPLE
LONDON ROAD PHASE 1
SHEET 4**

Drawing No: TS_5257_M_004
 File Location: I:\Projects\Projects\4905 GCC Spaces for People\BMC\Drawings\TS_5257_M_004.dwg
 Client: GLASGOW CITY COUNCIL

